

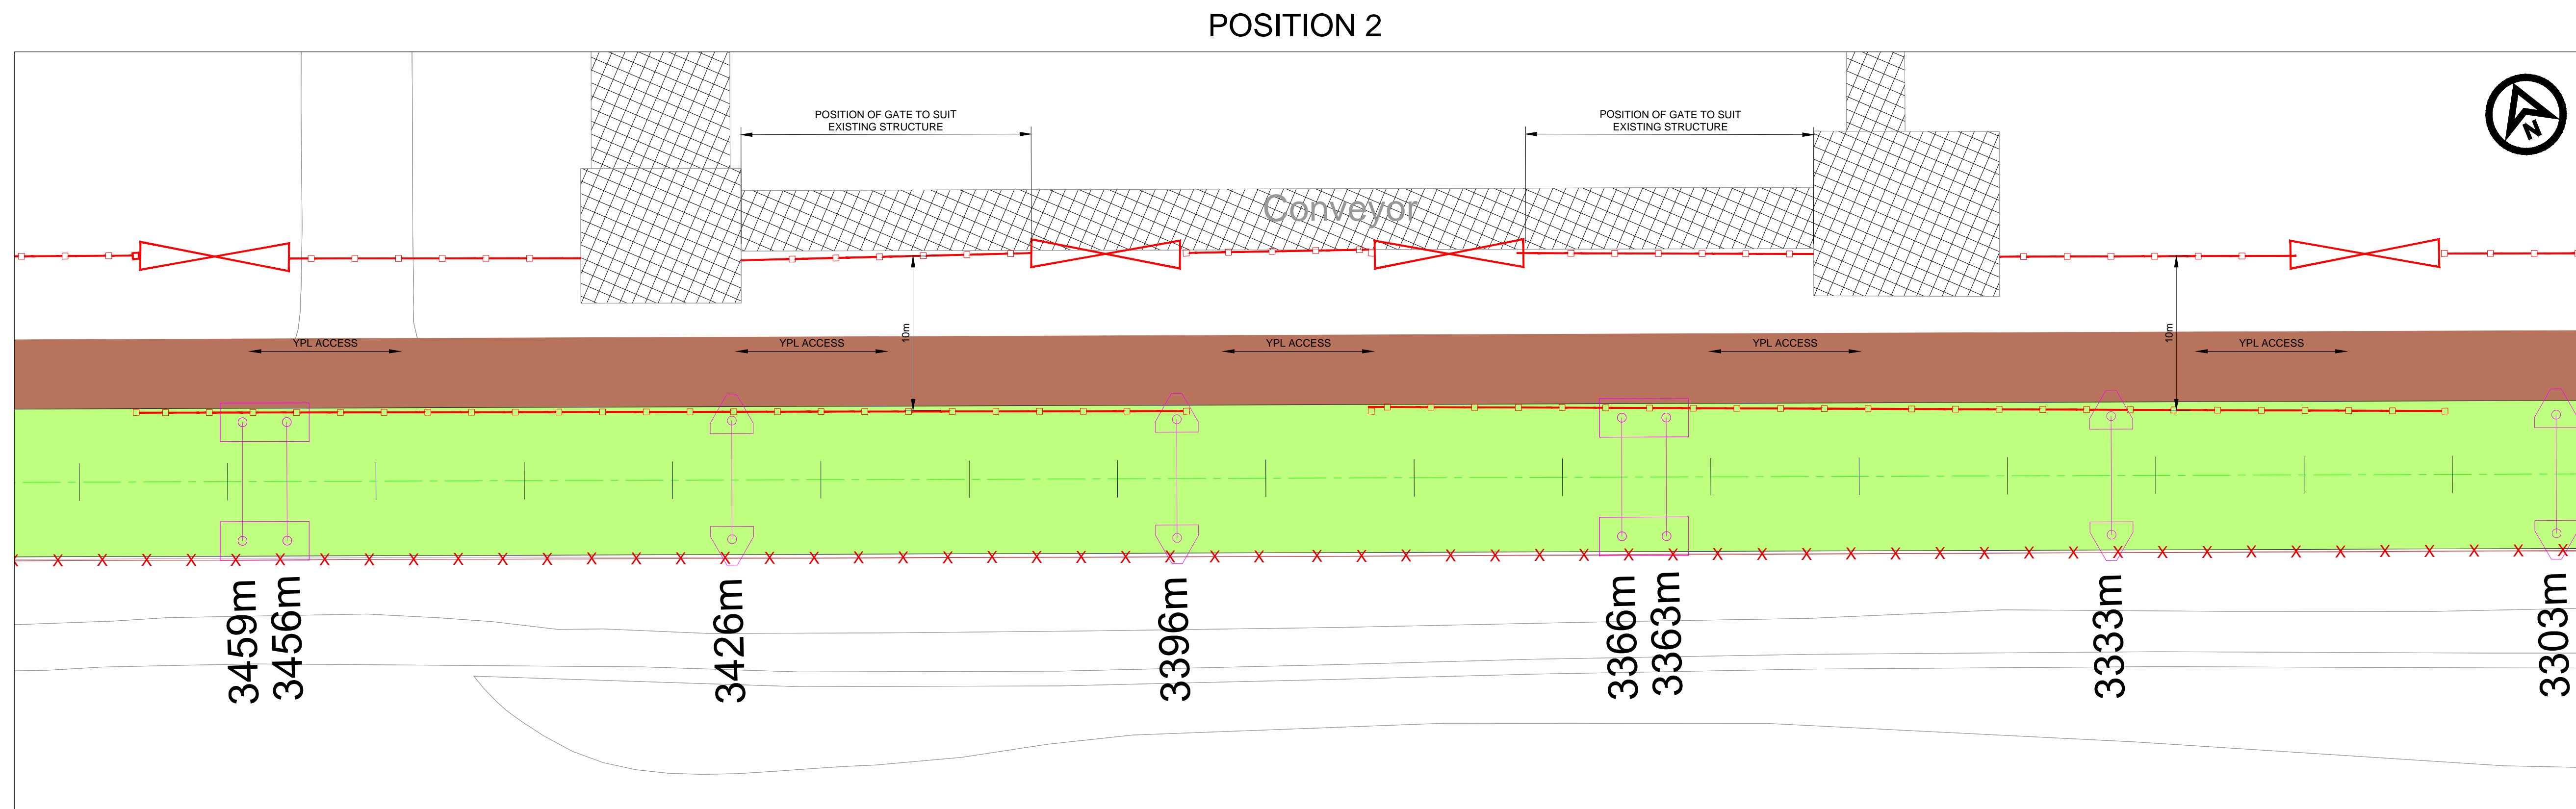


- NOTES
- DURING THE OPERATIONAL PHASE OF THE CONVEYOR THE GATES WILL REMAIN IN POSITION 1, ie GATES OPEN FOR RBT TO GAIN ACCESS AROUND THEIR TRANSFER TOWERS AND CLOSED FOR YORK POTASH.
  - TO ENABLE YORK POTASH TO ACCESS ALONG THE TRACK FOR MAINTENANCE, THE GATES WILL BE OPENED TO POSITION 2.

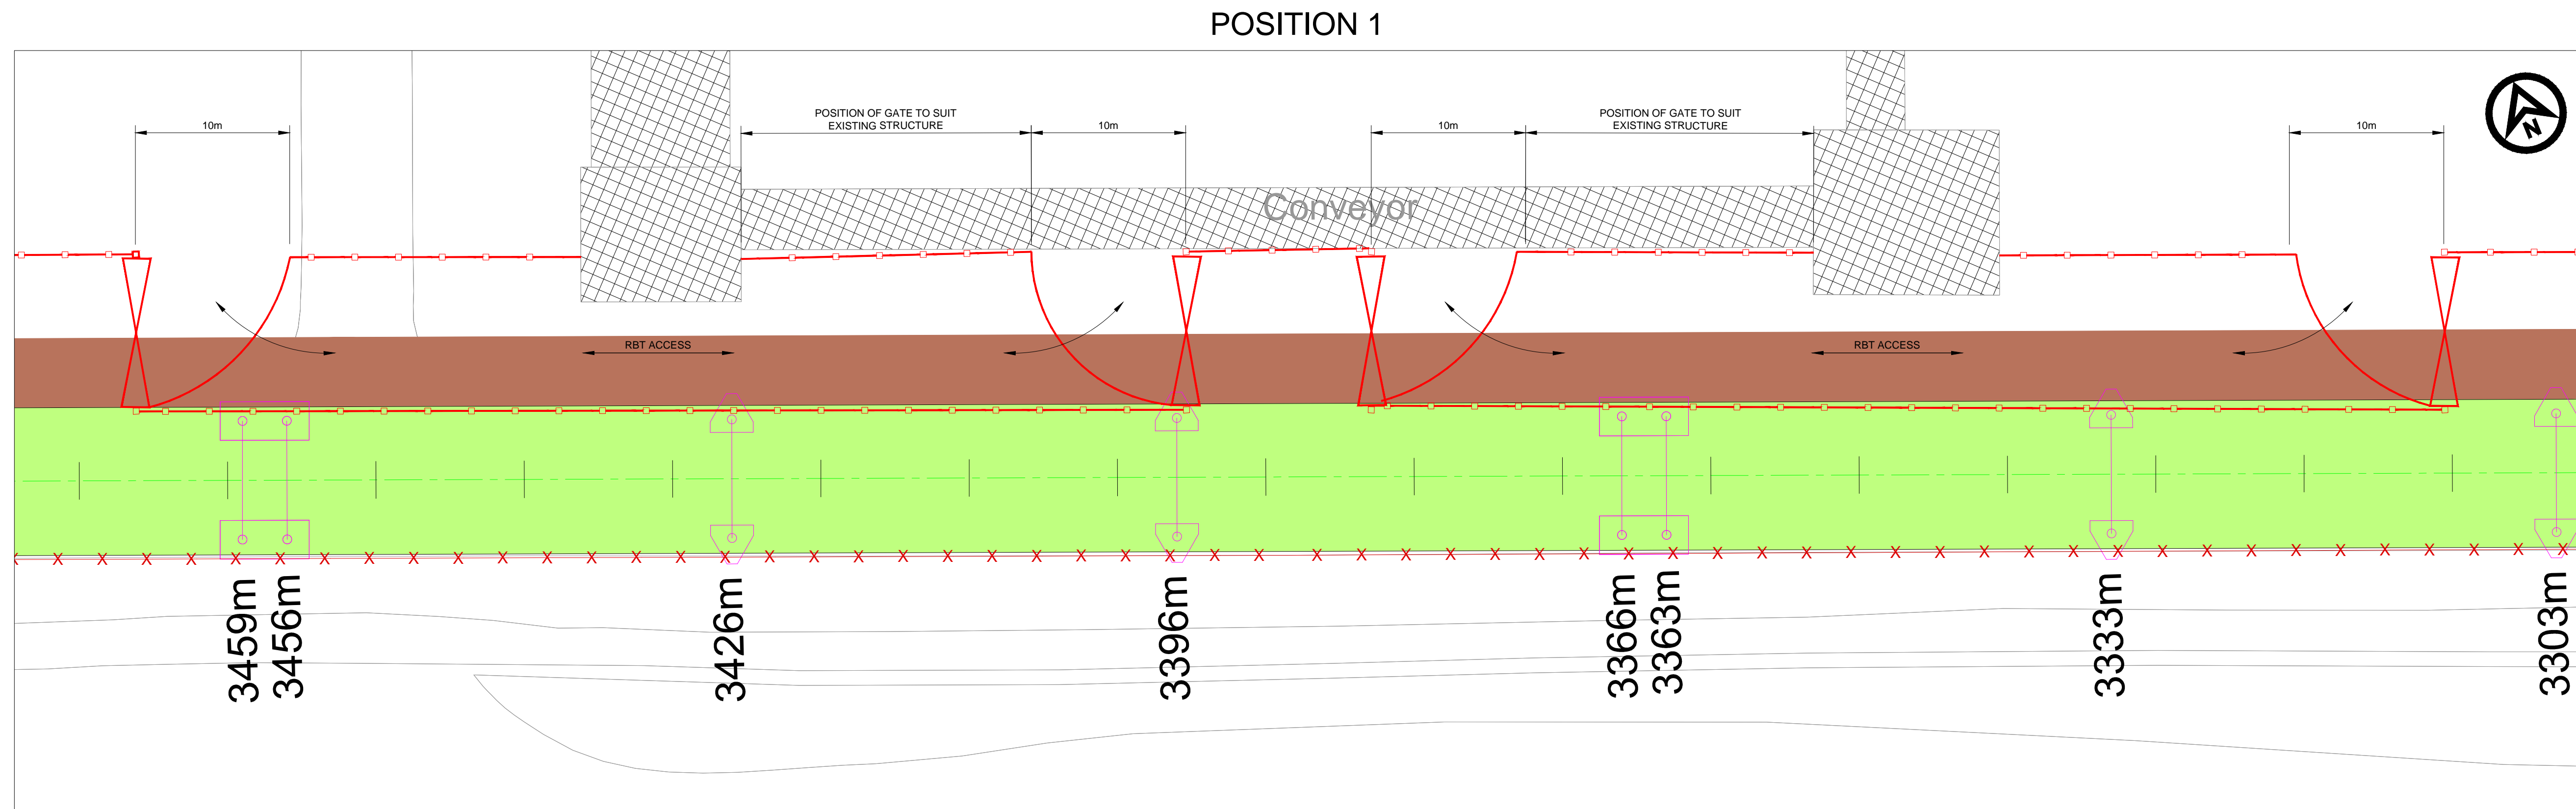

PLAN  
SCALE 1:250

NOTES

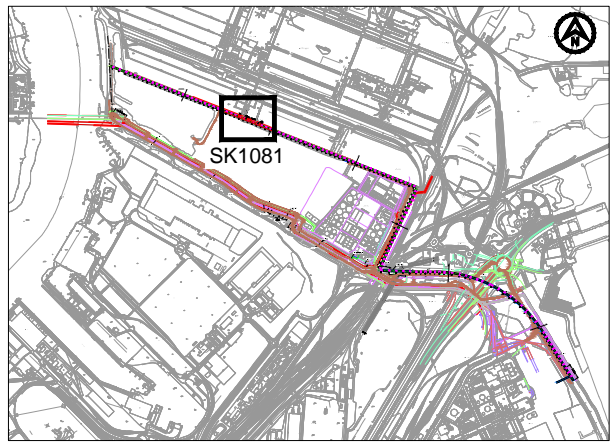

KEY PLAN  
SCALE 1:50000

LEGEND - CONVEYOR

- TYPE 3 - OPEN CONVEYOR - 2 LEGS
- TYPE 4 - OVAL ENCLOSED CONVEYOR - 2 LEGS
- YPL TRANSFER TOWER
- ACCESS ROUTES
- CONVEYOR FOOTINGS
- CONVEYOR AT THE QUAY
- NEW SECURITY FENCE
- NEW SECURITY GATE
- EXISTING FENCE TO BE REMOVED
- RBT TRANSFER TOWERS AND CONVEYORS

C	04.11.15	POSITION 1 AND 2 PLAN VIEWS ADDED	GIC	RWP	RWP
B	04.11.15	GENERAL UPDATES	LW	CDJ	RP
A	02.11.15	FIRST ISSUE	LM	CDJ	RP
REV	DATE	DESCRIPTION	BY	CHK	APP

REVISIONS



PROJECT  
**YORK POTASH**

TITLE  
THE YORK POTASH  
HARBOUR FACILITIES ORDER 201X  
CONVEYOR ROUTE PLANS  
NORTHERN ROUTE - ACCESS AROUND  
THE RBT CONVEYORS  
REGULATION 5 (2)(a)  
DOCUMENT 3.16

HASKONINGDHV UK LTD  
MARITIME & WATERWAYS  
Marlborough House  
Marlborough Crescent  
Newcastle upon Tyne NE1 4EE  
+44 (0) 191 211 1300 Telephone  
+44 (0) 191 211 1313 Fax  
info@newcastle.royalhaskoningdhv.com E-mail  
www.royalhaskoningdhv.com Internet

DRAWN	LM	CHECKED	CDJ	PASSED	RP
DATE	NOV'15	CLIENT'S REF.			
SCALE AT A1	1:250	AUTOCAD REF.	PB1586-SK1081		

DRAWING No.	PB1586-SK1081	REVISION	C
-------------	---------------	----------	---