



DRG No. PB1586-SK712

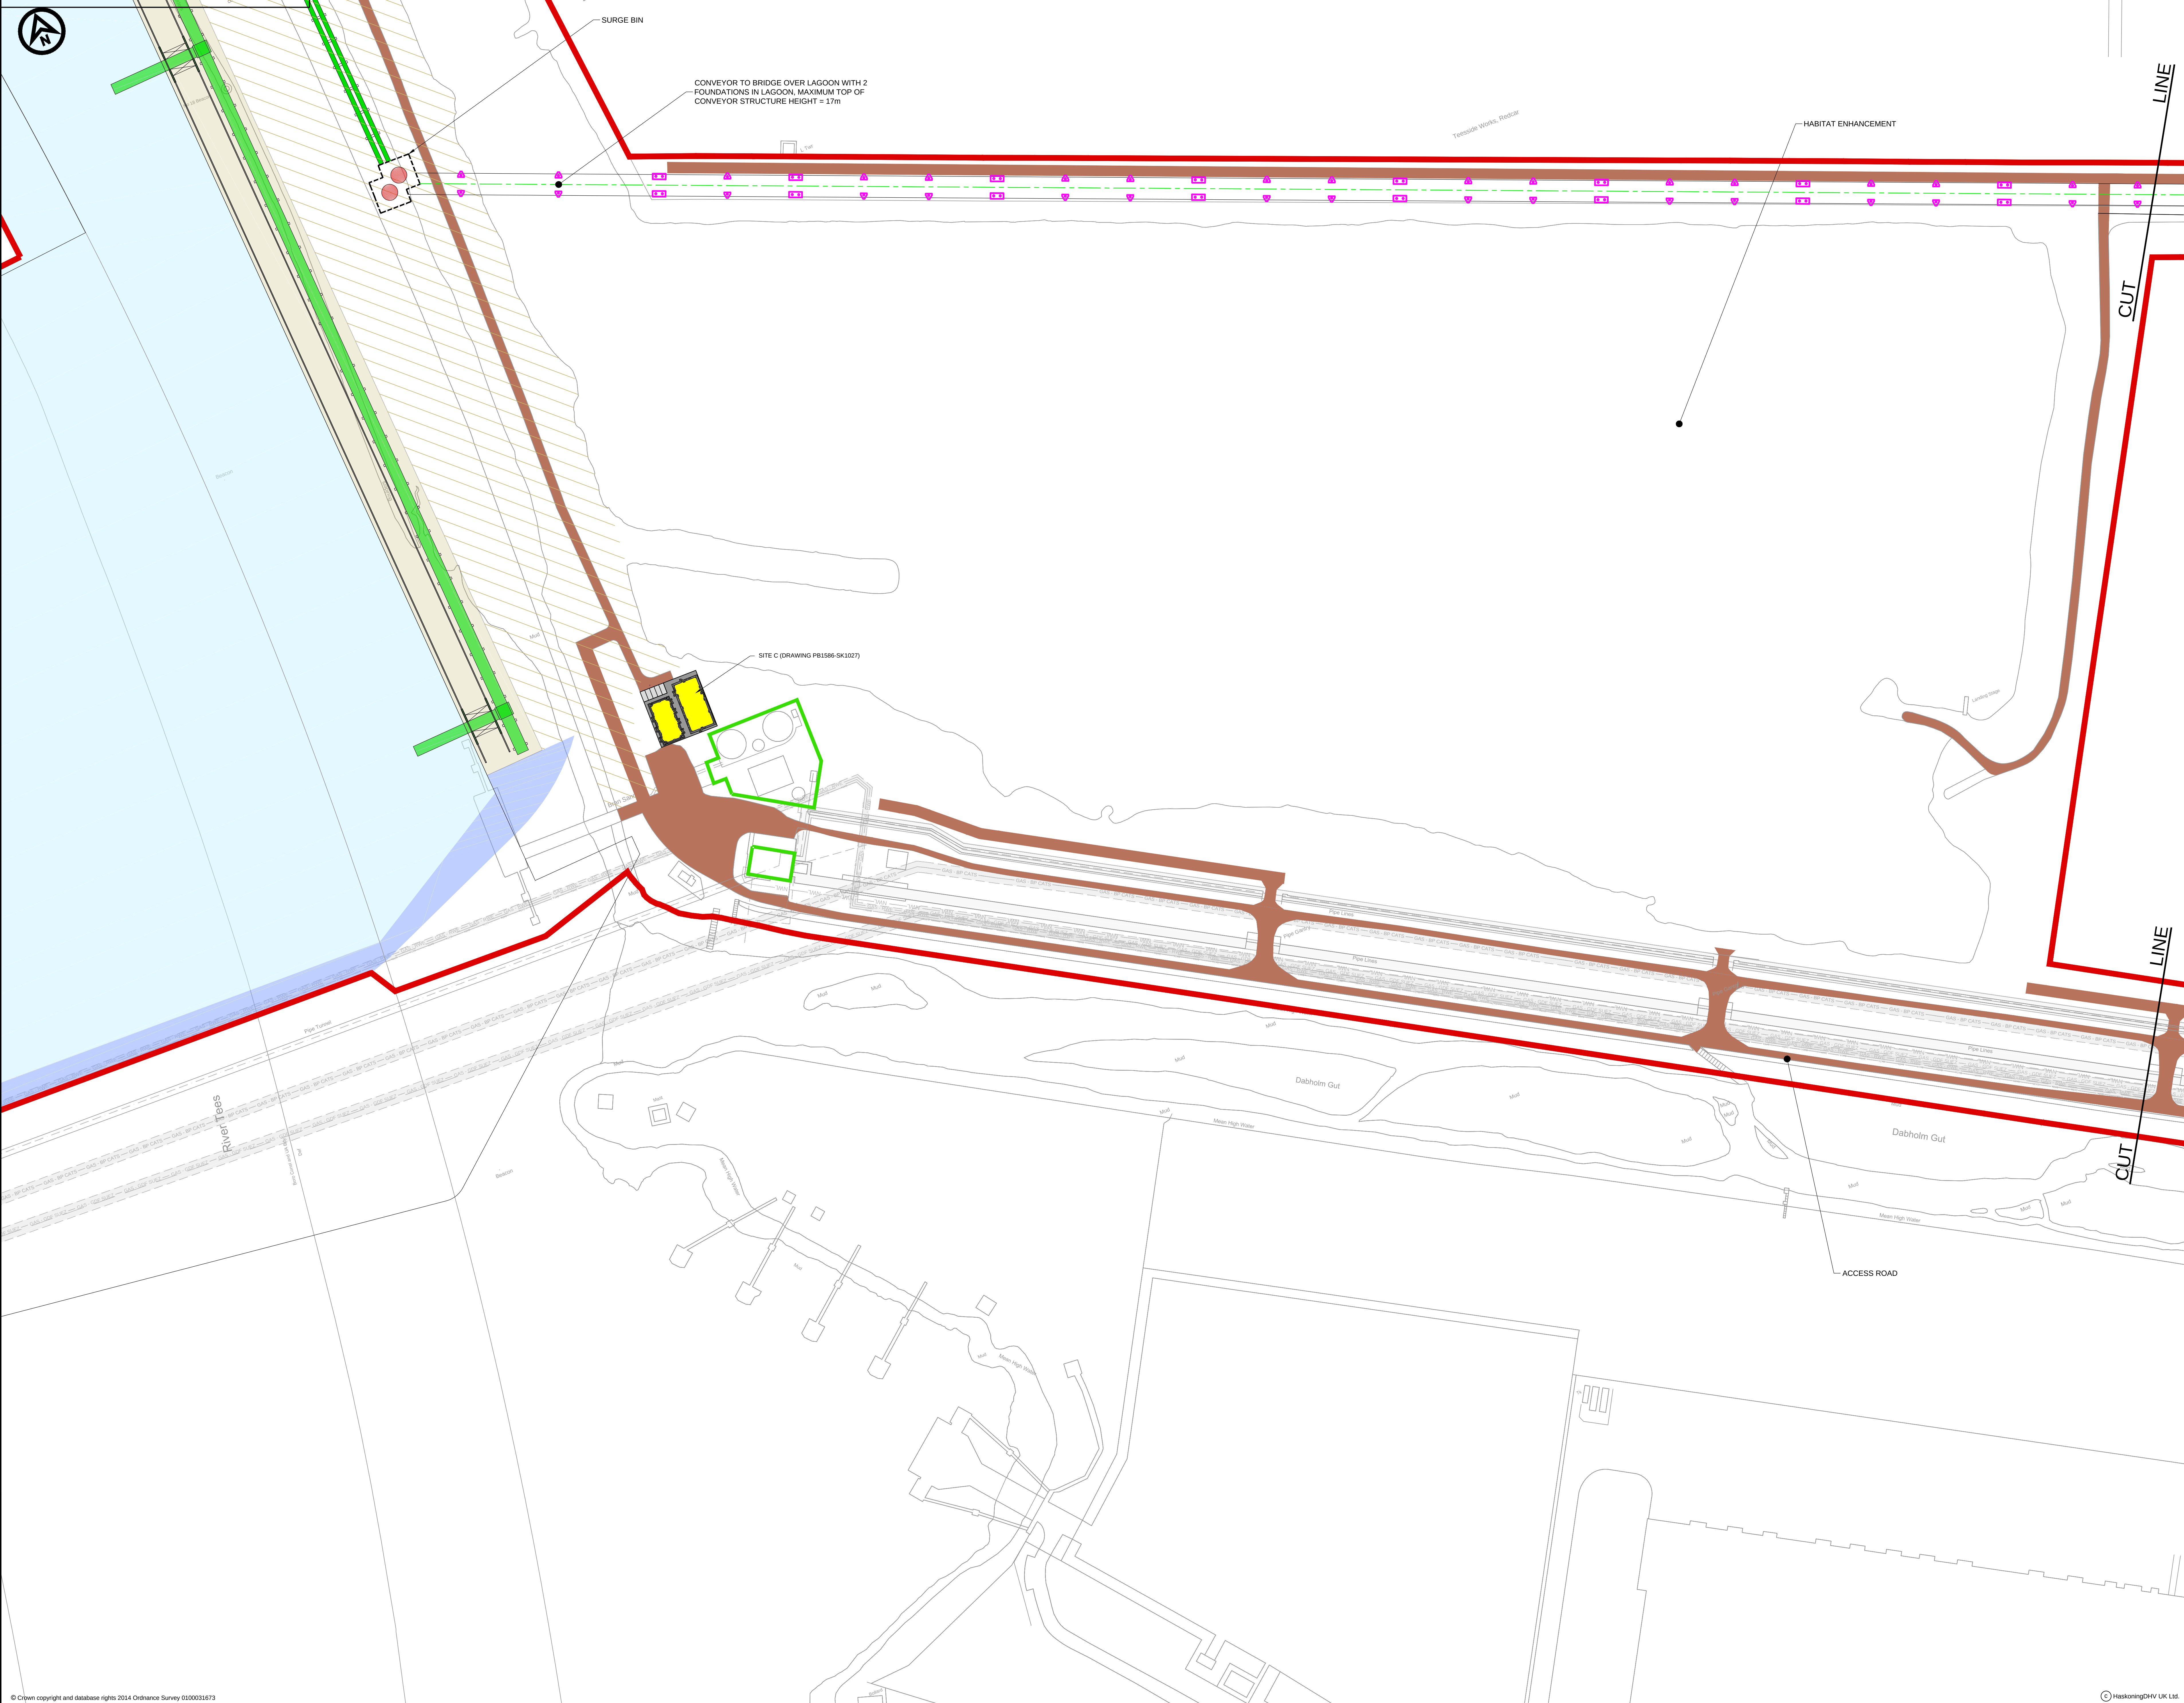

- NOTES
- FOR DETAILS OF THE WETLANDS REFER TO BRAN SANDS LAGOON MITIGATION AND MONITORING STRATEGY DRAFT APPENDIX 3.1 TO DOCUMENT 6.3
 - DRAWING BASED ON SOLID QUAY CONSTRUCTION.
 - FOR ABOVE GROUND PIPES SEE DRAWINGS PB1586-SK490 TO PB1586-SK497 AND PB1586-SK1040 TO PB1586-SK1046.

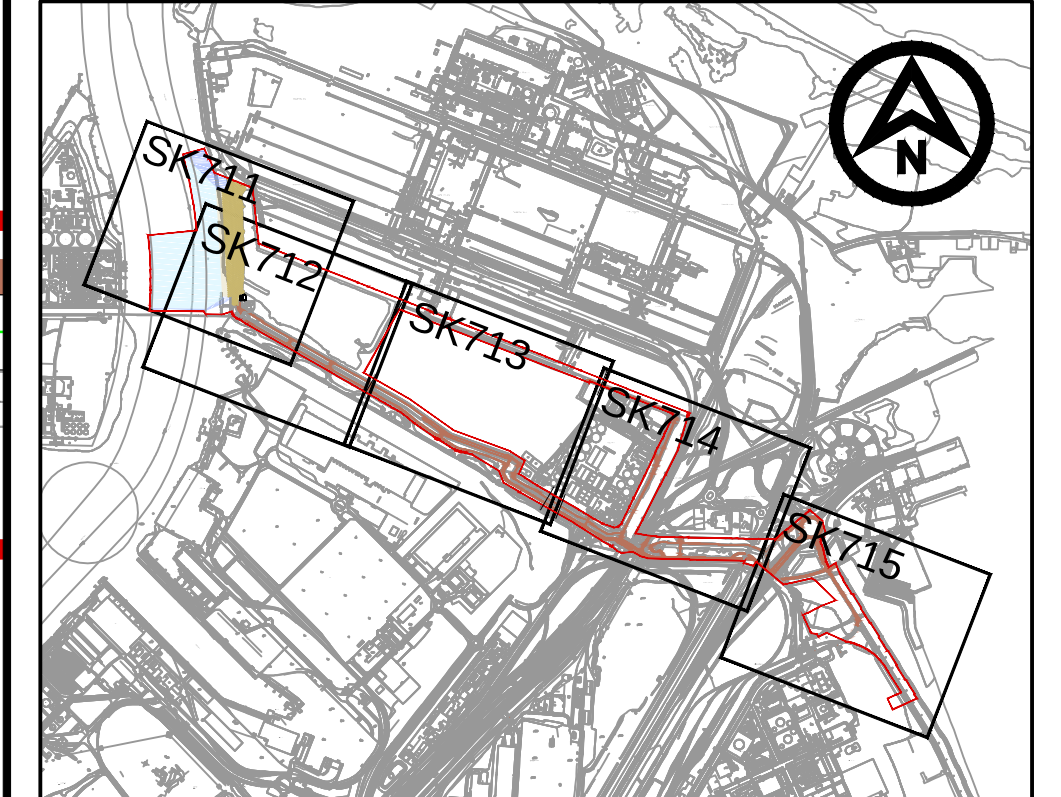

KEY PLAN

- LEGEND
- ORDER LIMITS
 - QUAYSIDE (ENGINEERING FILL)
 - DREDGED AREA
 - DREDGED SIDE SLOPES
 - EXTENT OF BERTH POCKET
 - TRANSFER TOWER
 - SURGE BINS
 - CONVEYORS AT THE QUAY
 - QUAY STRUCTURE
 - SECTION MARKER
 - ROADS
 - ADMINISTRATIVE AREAS ETC.
 - TYPE 3 - OPEN CONVEYOR - 3 LEGS
 - TYPE 4 - OVAL ENCLOSED CONVEYOR - 2 LEGS
 - HARDSTAND AREA
 - WALKWAYS
 - CONVEYOR FOUNDATION LOCATIONS INDICATIVE ONLY
 - EXISTING BUILDING
 - CROWN ESTATES LANDOWNERSHIP BOUNDARY

G	02/11/10	GAS-BP CATS PIPELINE REVISIONS	LW	CDJ	RP
F	18/03/10	PLANNING ISSUE	LW	DGB	RP
E	18/03/10	PLANNING ISSUE	LW	DGB	RP
D	11/03/10	PLANNING ISSUE	CH	MH	RP
C	06/03/10	PLANNING ISSUE	TF	SRS	RP
B	06/03/10	PLANNING ISSUE	TF	SRS	RP
A	27/02/10	PLANNING ISSUE	TF	SRS	RP
D	13/02/10	PLANNING ISSUE	TF	SRS	RP
REV	DATE	DESCRIPTION	BY	CHK	APP

REVISIONS



PROJECT

YORK POTASH

TITLE

THE YORK POTASH
HARBOUR FACILITIES ORDER 201X
LAYOUT PLANS (GROUND LEVEL)
NORTHERN ROUTE SHEET 2
REGULATION 5 (2)(o)
DOCUMENT 3.2C



DRAWN	TF	CHECKED	SRS	PASSED	RP
DATE	FEB '15	CLIENT'S REF.			
SCALE AT A0	1:1000	AUTOCAD REF.	PB1586-SK710-715.dwg		
DRAWING No.	PB1586-SK712	REVISION	G		