



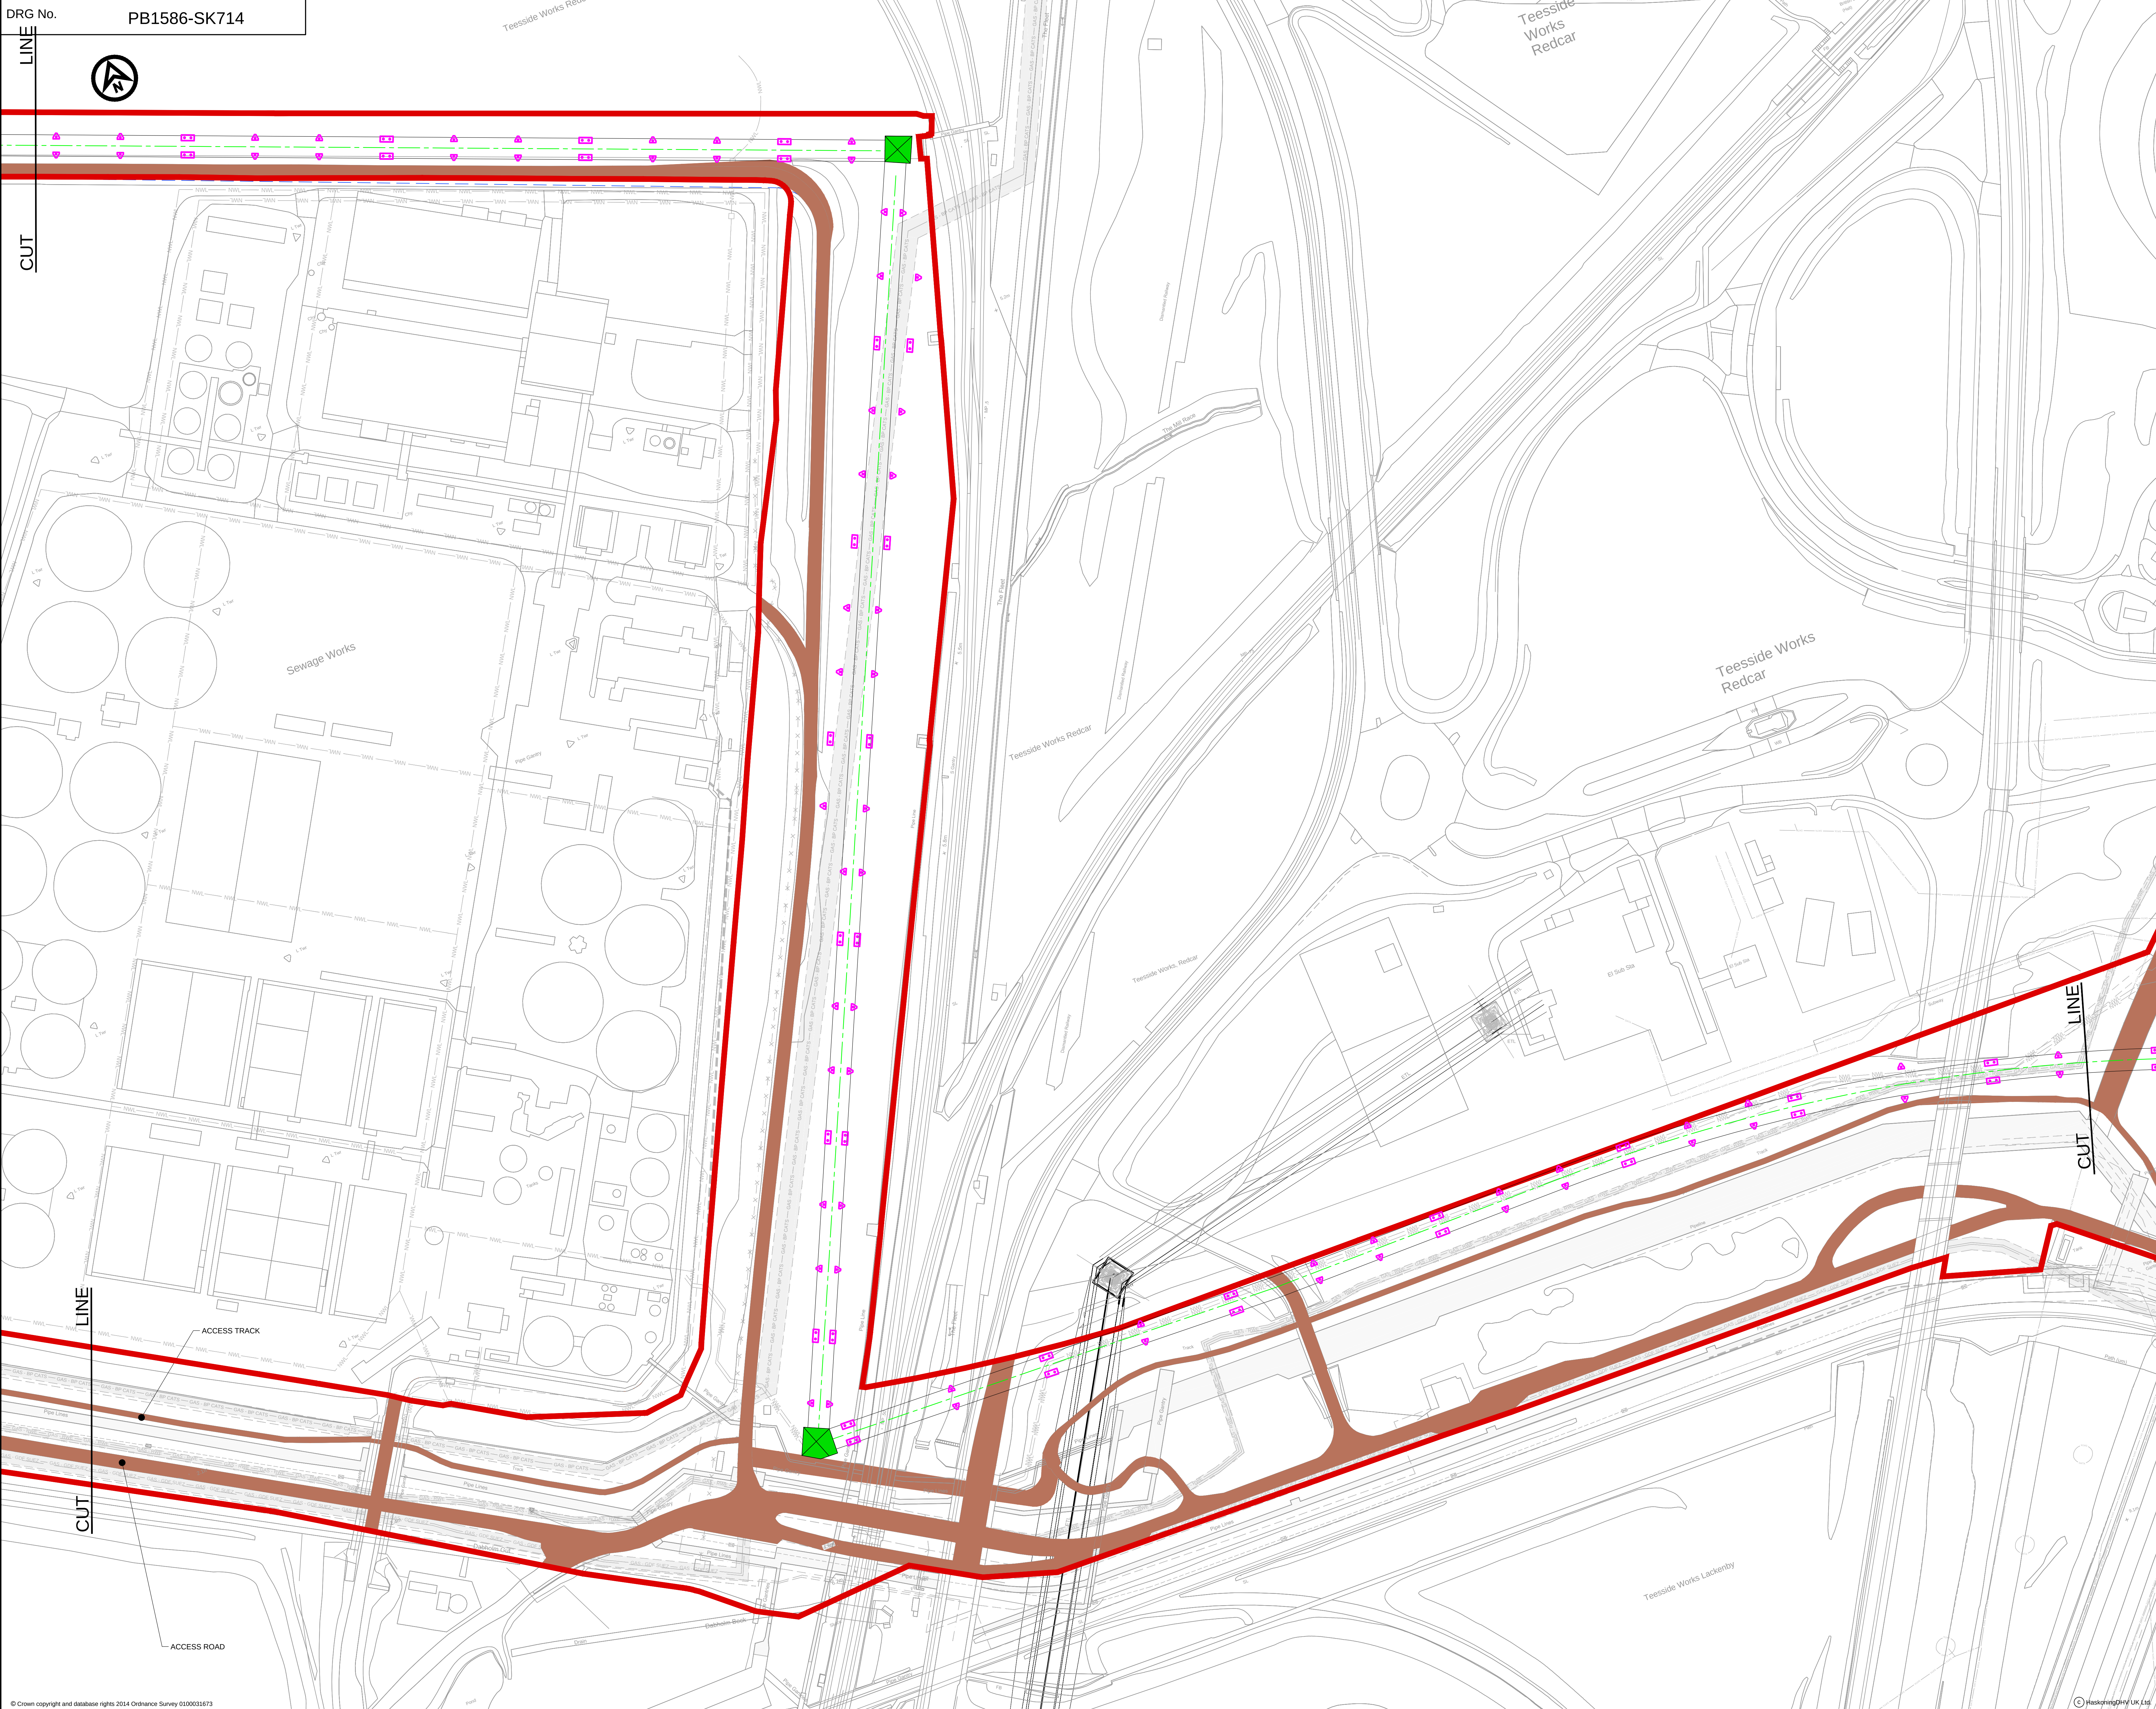

NOTES
1. FOR ABOVE GROUND PIPES SEE DRAWINGS PB1586-SK490 TO PB1586-SK497 AND PB1586-SK1040 TO PB1586-SK1046.

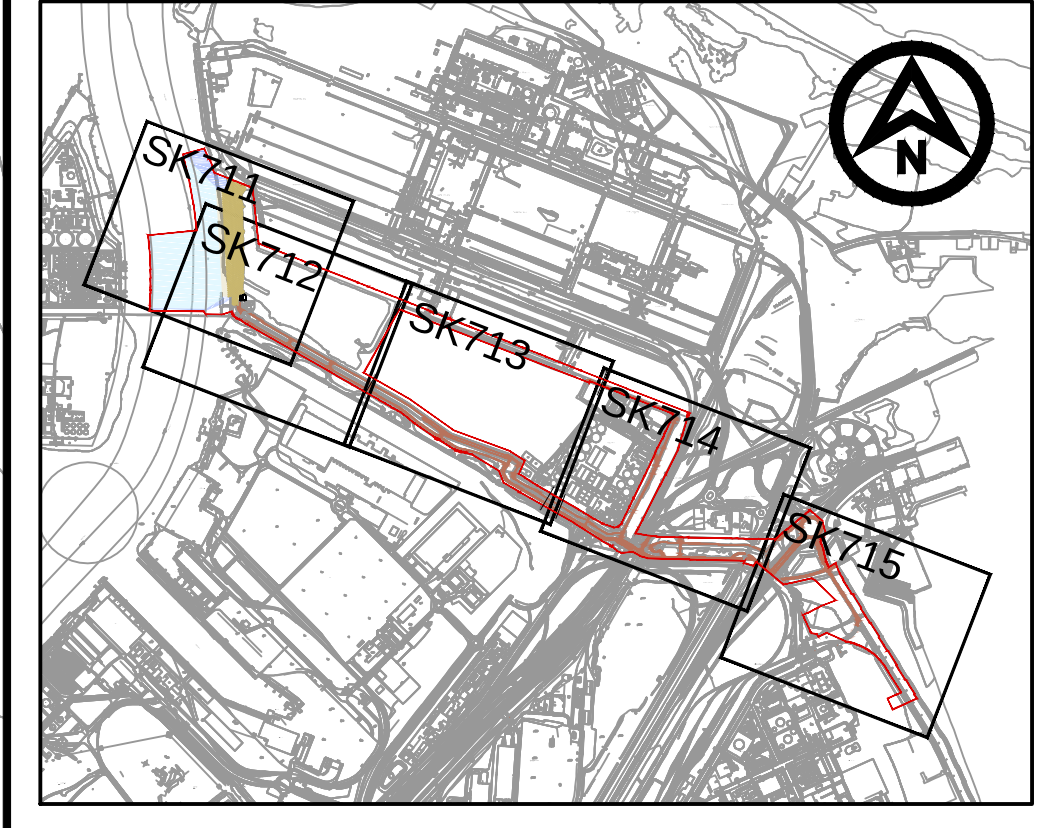

KEY PLAN

- LEGEND**
- ORDER LIMITS
 - QUAYSIDE (ENGINEERING FIL)
 - DREDGED AREA
 - DREDGED SIDE SLOPES
 - EXTENT OF BERTH POCKET
 - TRANSFER TOWER
 - SURGE BINS
 - CONVEYORS AT THE QUAY
 - QUAY STRUCTURE
 - SECTION MARKER
 - ROADS
 - ADMINISTRATIVE AREAS ETC.
 - TYPE 3 - OPEN CONVEYOR - 2 LEGS
 - TYPE 4 - OVAL ENCLOSED CONVEYOR - 2 LEGS
 - HARDSTAND AREA
 - WALKWAYS
 - CONVEYOR FOUNDATION LOCATIONS INDICATIVE ONLY
 - EXISTING BUILDING
 - CROWN ESTATES LANDOWNERSHIP BOUNDARY

G	02/11/10	GAS-BP CATS PIPELINE REVISIONS	LW	CDJ	RP
F	18/03/10	PLANNING ISSUE	LW	DGB	RP
E	18/03/10	PLANNING ISSUE	LW	DGB	RP
D	11/03/10	PLANNING ISSUE	CH	MH	RP
C	06/03/10	PLANNING ISSUE	TF	SRS	RP
B	06/03/10	PLANNING ISSUE	TF	SRS	RP
A	17/02/10	PLANNING ISSUE	TF	SRS	RP
D	13/02/10	PLANNING ISSUE	TF	SRS	RP
REV	DATE	DESCRIPTION	BY	CHK	APP

REVISIONS



A Sirius Minerals Project



PROJECT
YORK POTASH

TITLE
THE YORK POTASH
HARBOUR FACILITIES ORDER 201X
LAYOUT PLANS (GROUND LEVEL)
NORTHERN ROUTE SHEET 4
REGULATION 5 (2)(o)
DOCUMENT 3.2E



Royal HaskoningDHV
Enhancing Society Together

HASKONINGDHV UK LTD
MARITIME & WATERWAYS
Marlborough House
Marlborough Crescent
Newcastle upon Tyne NE1 4EE
+44 (0) 191 221 1300 Telephone
+44 (0) 191 221 1313 Fax
info@newcastle.royalhaskoning.com E-mail
www.royalhaskoningdhv.com Internet

DRAWN	TF	CHECKED	SRS	PASSED	RP
DATE	FEB '15	CLIENT'S REF.			
SCALE AT A0	1:1000	AUTOCAD REF.	PB1586-SK710-715.dwg		
DRAWING No.	PB1586-SK714	REVISION	G		