


DO NOT SCALE

Millimetres

0 10 100

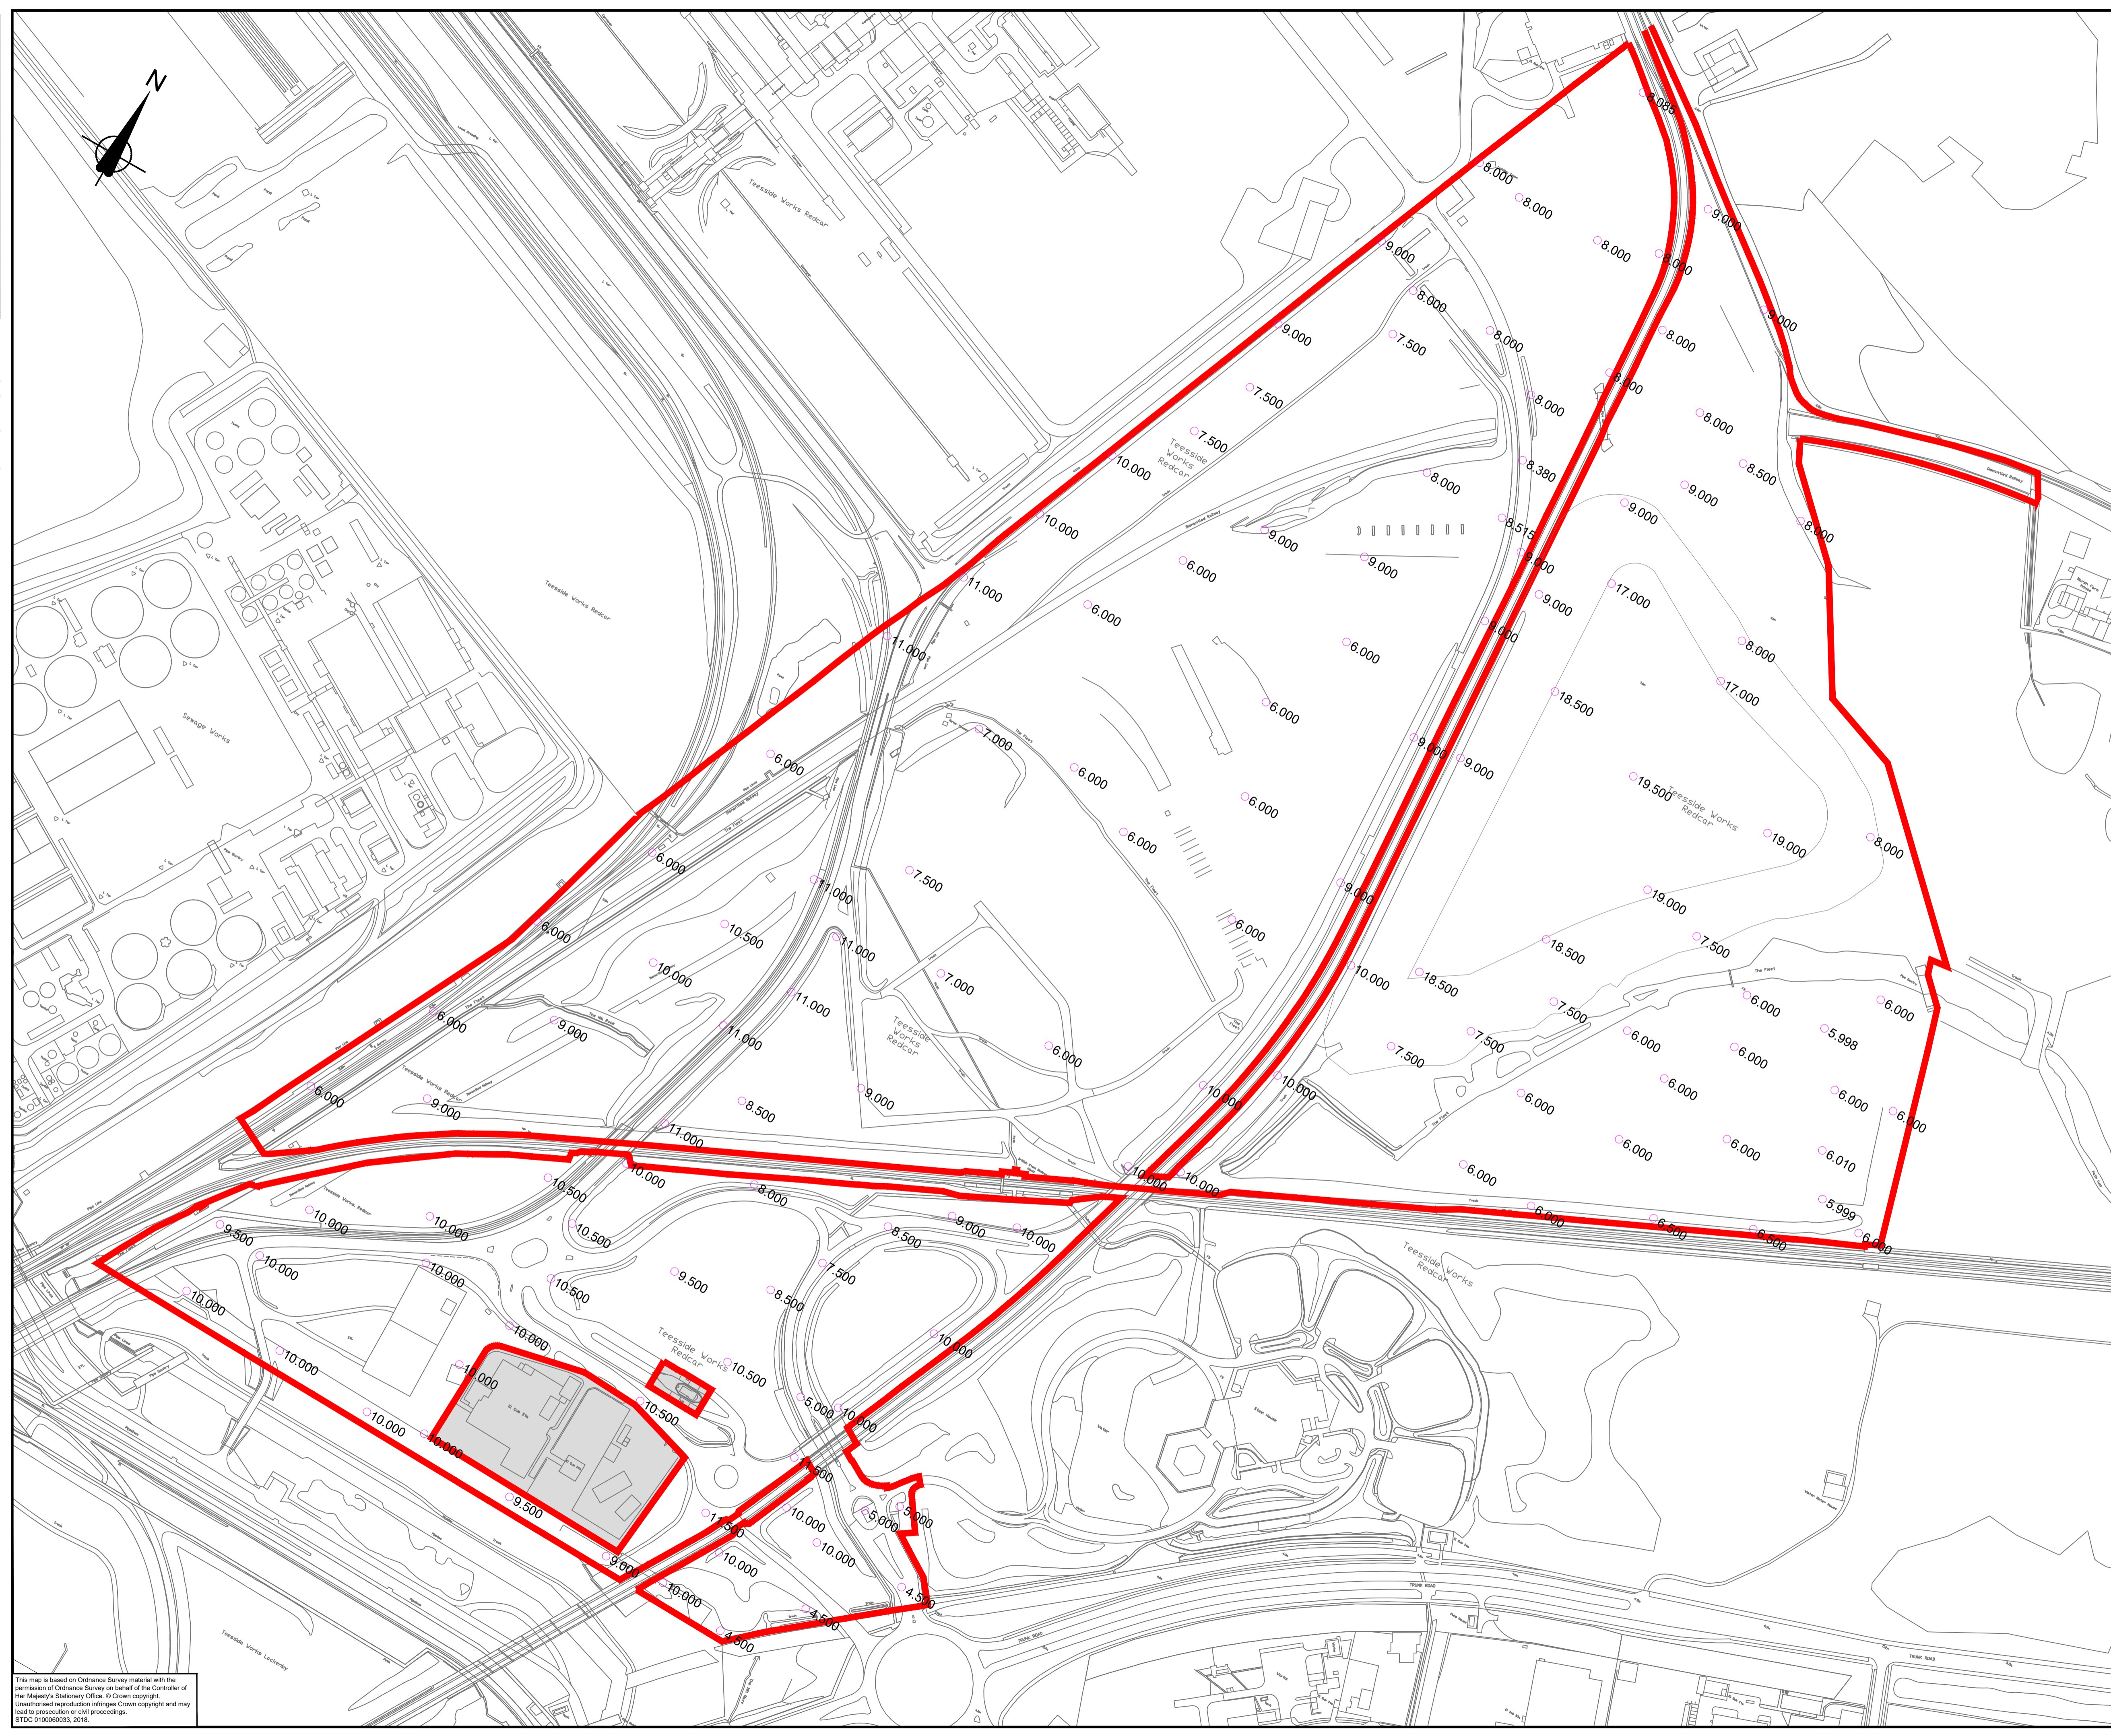

- NOTES**
1. Do not scale from this drawing
 2. Proposed use levels shown are given in metres AOD
 3. This drawing is to be read in conjunction with the following planning application drawings:
 - STDC-SCW-XX-PLA-0001-2
 - STDC-NEZ-WA-PLA-0001-6
 - STDC-SIZ-GP-PLA-0001-7
 - STDC-SIZ-LA-PLA-0001
 - STDC-SIZ-MR-PLA-0001-4
 - STDC-SIZ-SB-PLA-0001

- KEY**
- Final Use Remediation boundary
 - 0.000 Existing ground spot levels (m AOD). Proposed final material use remediation levels to be typically no more than 0.5m above existing AOD, subject to local variations and low spots.

FOR PLANNING

Rev.	Date	Description	By	Chk'd	App'd

STDC
 Teesside Management Offices,
 Redcar, TS10 5QW
 www.southteesdc.com



Project Title: **STDC GROUND PREPARATION WORKS**

Drawing Name: **FINAL REMEDIATION USE WARRENBY AREA TYPICAL SPOT LEVELS**

Drawn by: LCD Date: MAY 19
 Checked by: DE Date: MAY 19
 Approved by: JMC Date: MAY 19

Drawing Number: **STDC-NEZ-WA-PLA-0005** Revision: -

Drawing Scale: 1:2,500 Page Size: A1

This map is based on Ordnance Survey material with the permission of Ordnance Survey on behalf of the Controller of Her Majesty's Stationery Office. © Crown copyright. Unauthorised reproduction infringes Crown copyright and may lead to prosecution or civil proceedings. STDC 0100060033, 2018.