


DO NOT SCALE

Millimetres

0 10 100

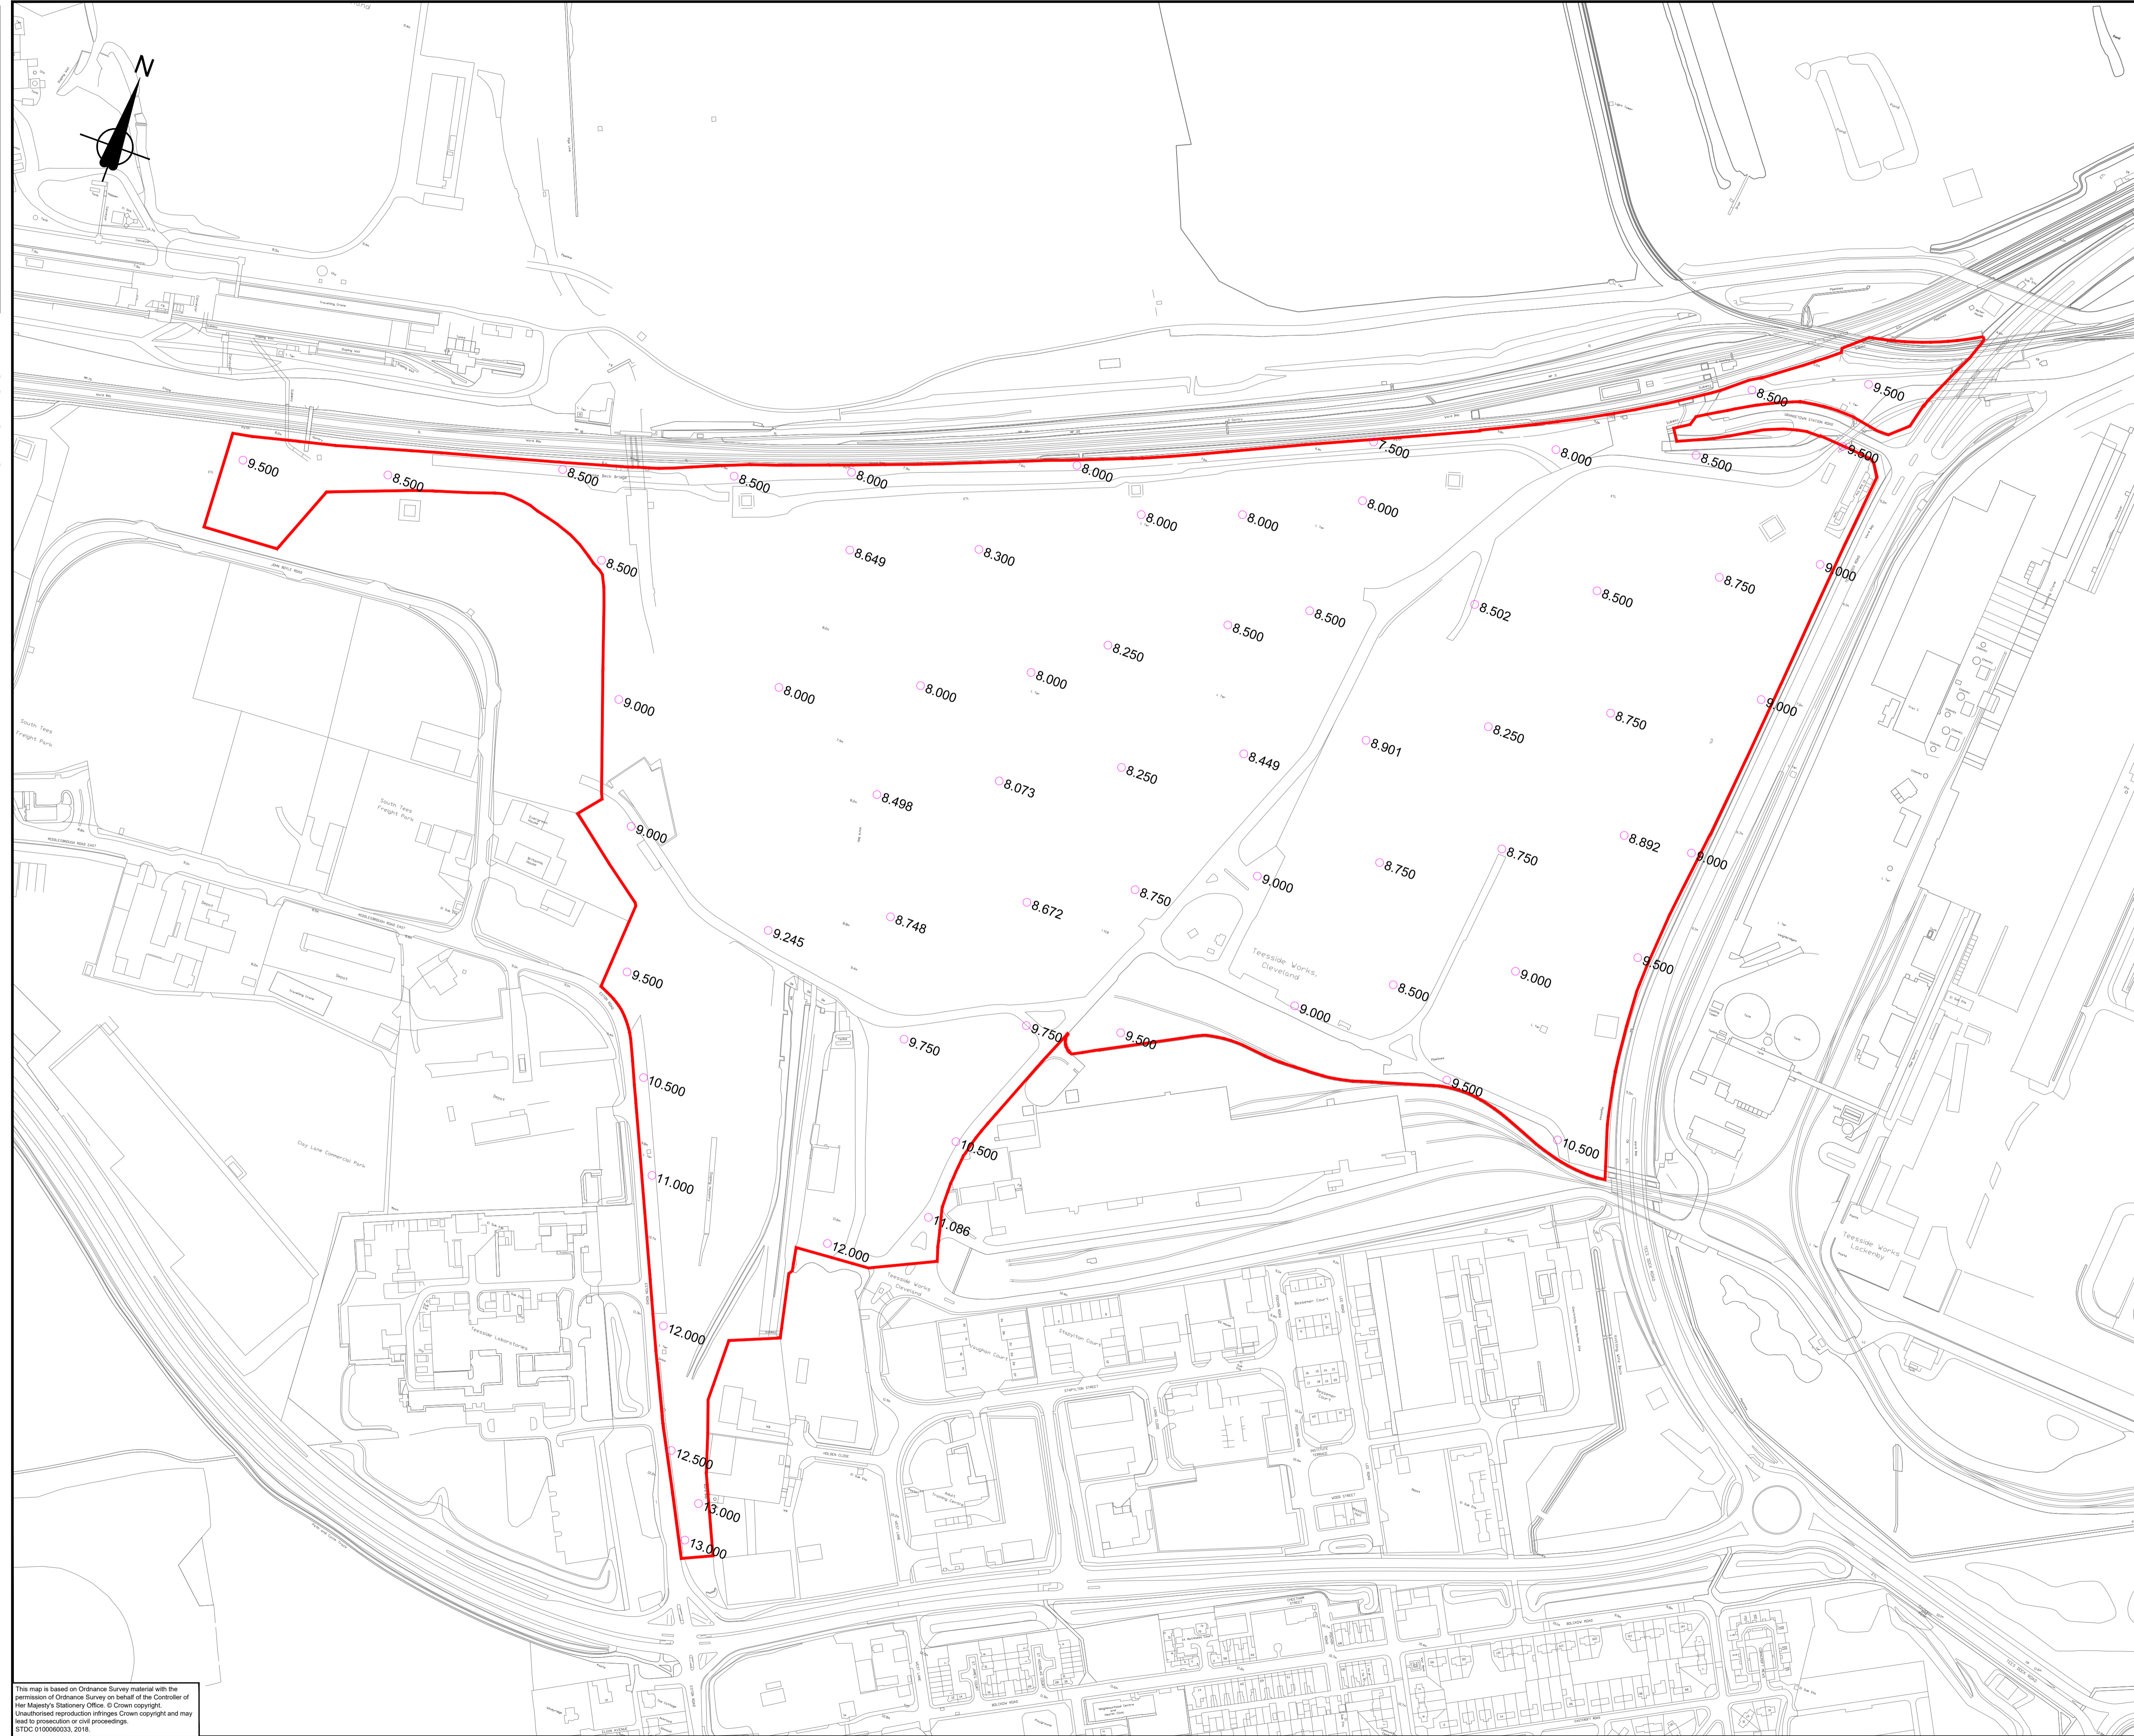

- NOTES**
1. Do not scale from this drawing
  2. Proposed use levels shown are given in metres AOD
  3. This drawing is to be read in conjunction with the following planning application drawings:
    - STDC-SCW-XX-PLA-0001-2
    - STDC-NEZ-WA-PLA-0001-6
    - STDC-SIZ-GP-PLA-0001-7
    - STDC-SIZ-LA-PLA-0001
    - STDC-SIZ-MR-PLA-0001-4
    - STDC-SIZ-SB-PLA-0001

- KEY**
- Final Use Remediation boundary
  - 0.000 Existing ground spot levels (m AOD). Proposed final material use remediation levels to be typically no more than 0.5m above existing AOD, subject to local variations and low spots.

**FOR PLANNING**

Rev.	Date	Description	By	Chk'd	App'd

STDC  
 Teeside Management Offices,  
 Redcar, TS10 5QW  
 www.southteesdc.com



Project Title: **STDC GROUND PREPARATION WORKS**

Drawing Name: **FINAL REMEDIATION USE GRANGETOWN PRAIRIE TYPICAL SPOT LEVELS**

Drawn by: LCD Date: MAY 19  
 Checked by: DE Date: MAY 19  
 Approved by: JMC Date: MAY 19

Drawing Number: **STDC-SIZ-GP-PLA-0006** Revision: -

Drawing Scale: **1:2,500** Page Size: **A1**

This map is based on Ordnance Survey material with the permission of Ordnance Survey on behalf of the Controller of Her Majesty's Stationery Office. © Crown copyright. Unauthorised reproduction infringes Crown copyright and may lead to prosecution or civil proceedings. STDC 0100060033, 2018.