


BUILDING DESIGN PARTNERSHIP SHALL HAVE NO RESPONSIBILITY FOR ANY USE MADE OF THIS DOCUMENT OTHER THAN FOR THAT WHICH IT WAS PREPARED AND ISSUED.
 ALL DIMENSIONS SHOULD BE CHECKED ON SITE.
 DO NOT SCALE FROM THIS DRAWING.
 ANY DRAWING ERRORS OR DIVERGENCES SHOULD BE BROUGHT TO THE ATTENTION OF BUILDING DESIGN PARTNERSHIP AT THE ADDRESS SHOWN BELOW.

NOTES

- KEY:**
- APPLICATION BOUNDARY
 - STDC OWNERSHIP BOUNDARY
 - PROPOSED CULVERT
- Hard landscape:**
- ASPHALT PAVING TO FOOTPATHS TO ENGINEERS DETAIL
 - COLOURED ASPHALT PAVING TO CYCLE LANE TO ENGINEERS DETAIL
 - HAZARD WARNING PAVING TO SHARED CYCLE AND PEDESTRIAN FOOTPATH TO ENGINEERS DETAIL
 - 400x400mm TACTILE PAVING TO ENGINEERS DETAIL
 - 'K1' UPSTAND KERB TO ENGINEERS DETAIL
 - 'K2' FLUSH KERB / CHANNEL TO ENGINEERS DETAIL
 - 'K3' PIN KERB / EDGE TO ENGINEERS DETAIL
 - BENCH
 - FEATURE WALL
 - LIGHTING COLUMN TO ENGINEERS DETAIL
 - ILLUSTRATIVE GATEWAY ARTWORK
 - TRAFFIC SIGNAGE TO ENGINEERS DETAIL
 - BOLLARD TO ENGINEERS DETAIL
 - PEDESTRIAN GUARDRAIL TO ENGINEERS DETAIL
 - FENCE LINE TO ENGINEERS DETAIL
- Soft landscape:**
- AMENITY GRASS TO ROADSIDE VERGE
 - NATIVE SHRUB PLANTING
 - PROPOSED TREE
 - NEUTRAL GRASSLAND
 - SCRUB PLANTING
 - ORNAMENTAL PLANTING



FURTHER INFORMATION REGARDING HABITAT TYPES PLEASE REFER TO SUPPORTING INFORMATION IN DOC: P3000803 BDP_REP_L001

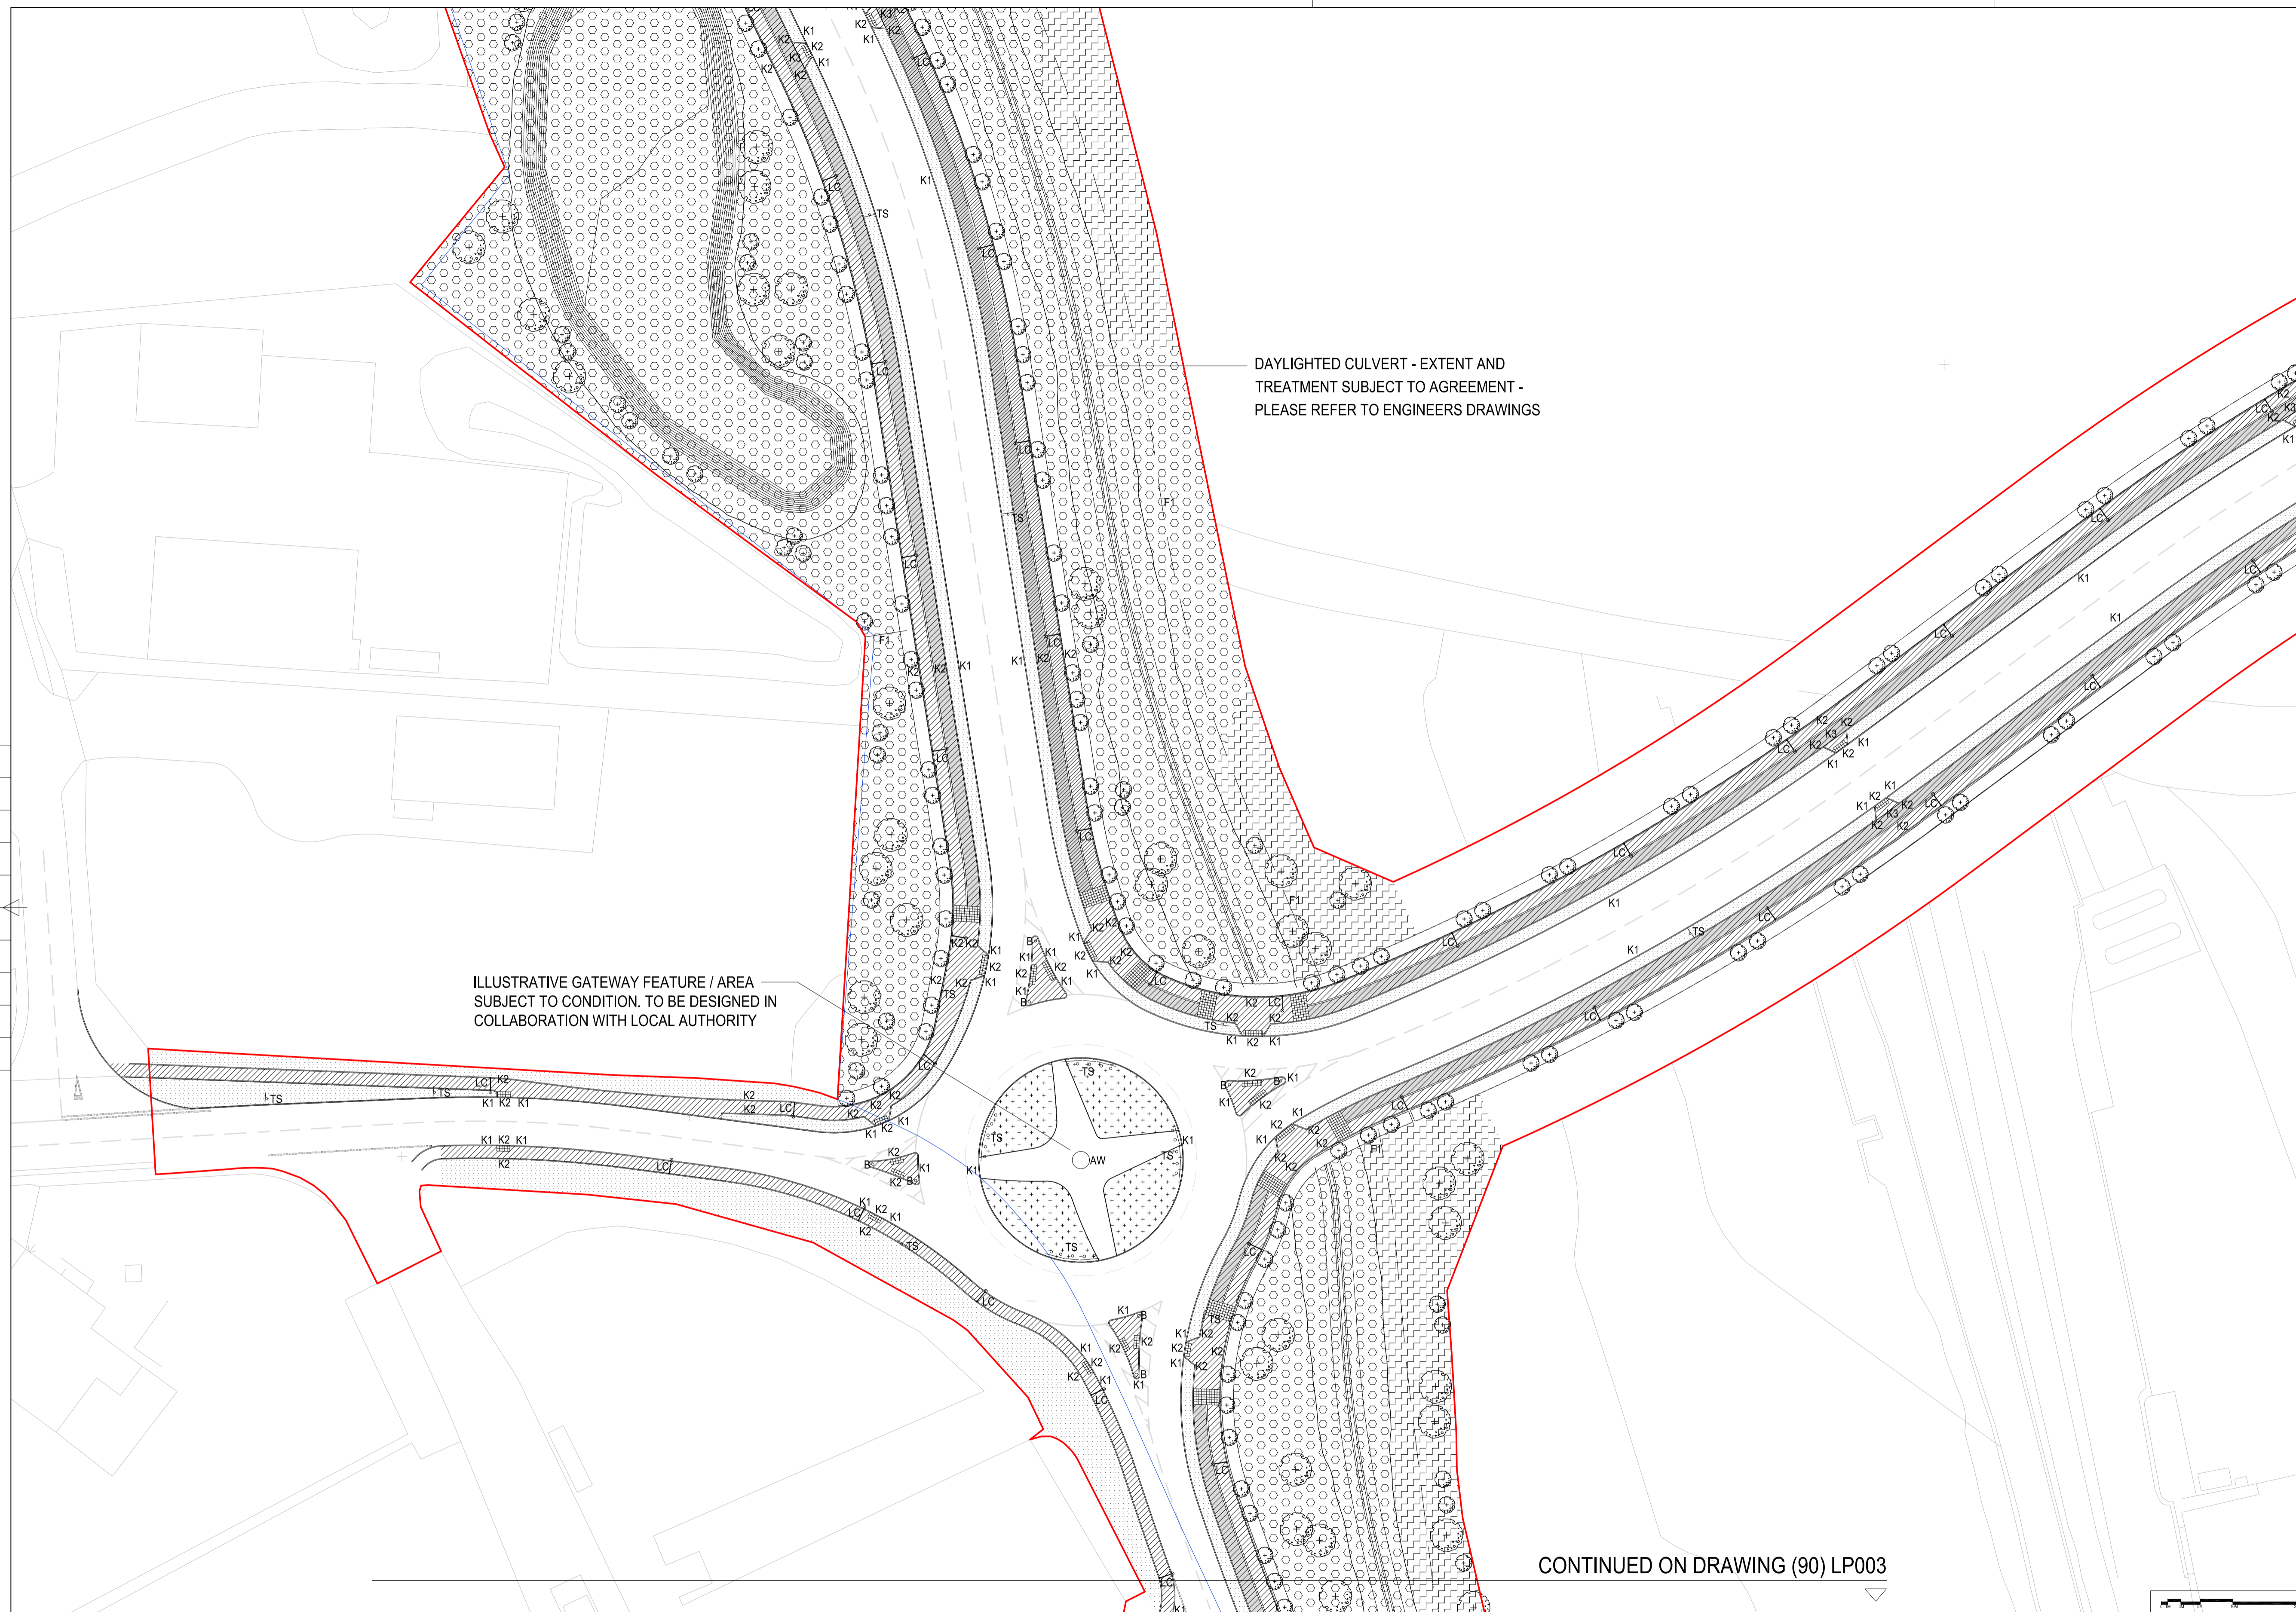

DAYLIGHTED CULVERT - EXTENT AND TREATMENT SUBJECT TO AGREEMENT - PLEASE REFER TO ENGINEERS DRAWINGS

ILLUSTRATIVE GATEWAY FEATURE / AREA SUBJECT TO CONDITION. TO BE DESIGNED IN COLLABORATION WITH LOCAL AUTHORITY

CONTINUED ON DRAWING (90) LP003

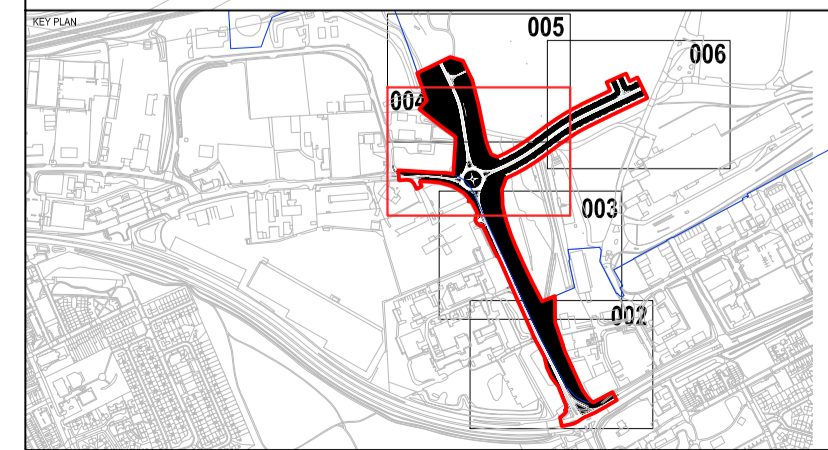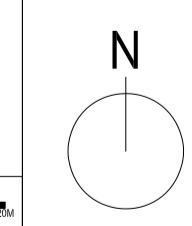

REVISION DESCRIPTION	DRAWN	CHECKED	DATE	REVISION DESCRIPTION	DRAWN	CHECKED	DATE	REVISION DESCRIPTION	DRAWN	CHECKED	DATE
P03 - REVISED FOR PLANNING	MP	MC	29.05.20								
P02 - REVISED FOR PLANNING	NMS	MC	29.05.20								
P01 - ISSUED FOR PLANNING	NMS	MC	28.05.20								
FIRST ISSUE											



ARCHITECTURE
 DESIGN
 ENGINEERING
 URBANISM
 SUSTAINABILITY
 LIGHTING
 ACOUSTICS

BDP.
 11 Dudge Street
 Manchester M1 2JB
 United Kingdom
 T +44 (0)161 828 2200
 www.bdp.com

PROJECT TITLE		STDC Eston Road Development	
DRAWING TITLE		P3000803	
DRAWING NO.		(90) LP004	
SCALE		@ A1	
DATE		1:500	
REVISION		05/20	
REVISION		P03	