


DO NOT SCALE

100
Millimetres

0 10

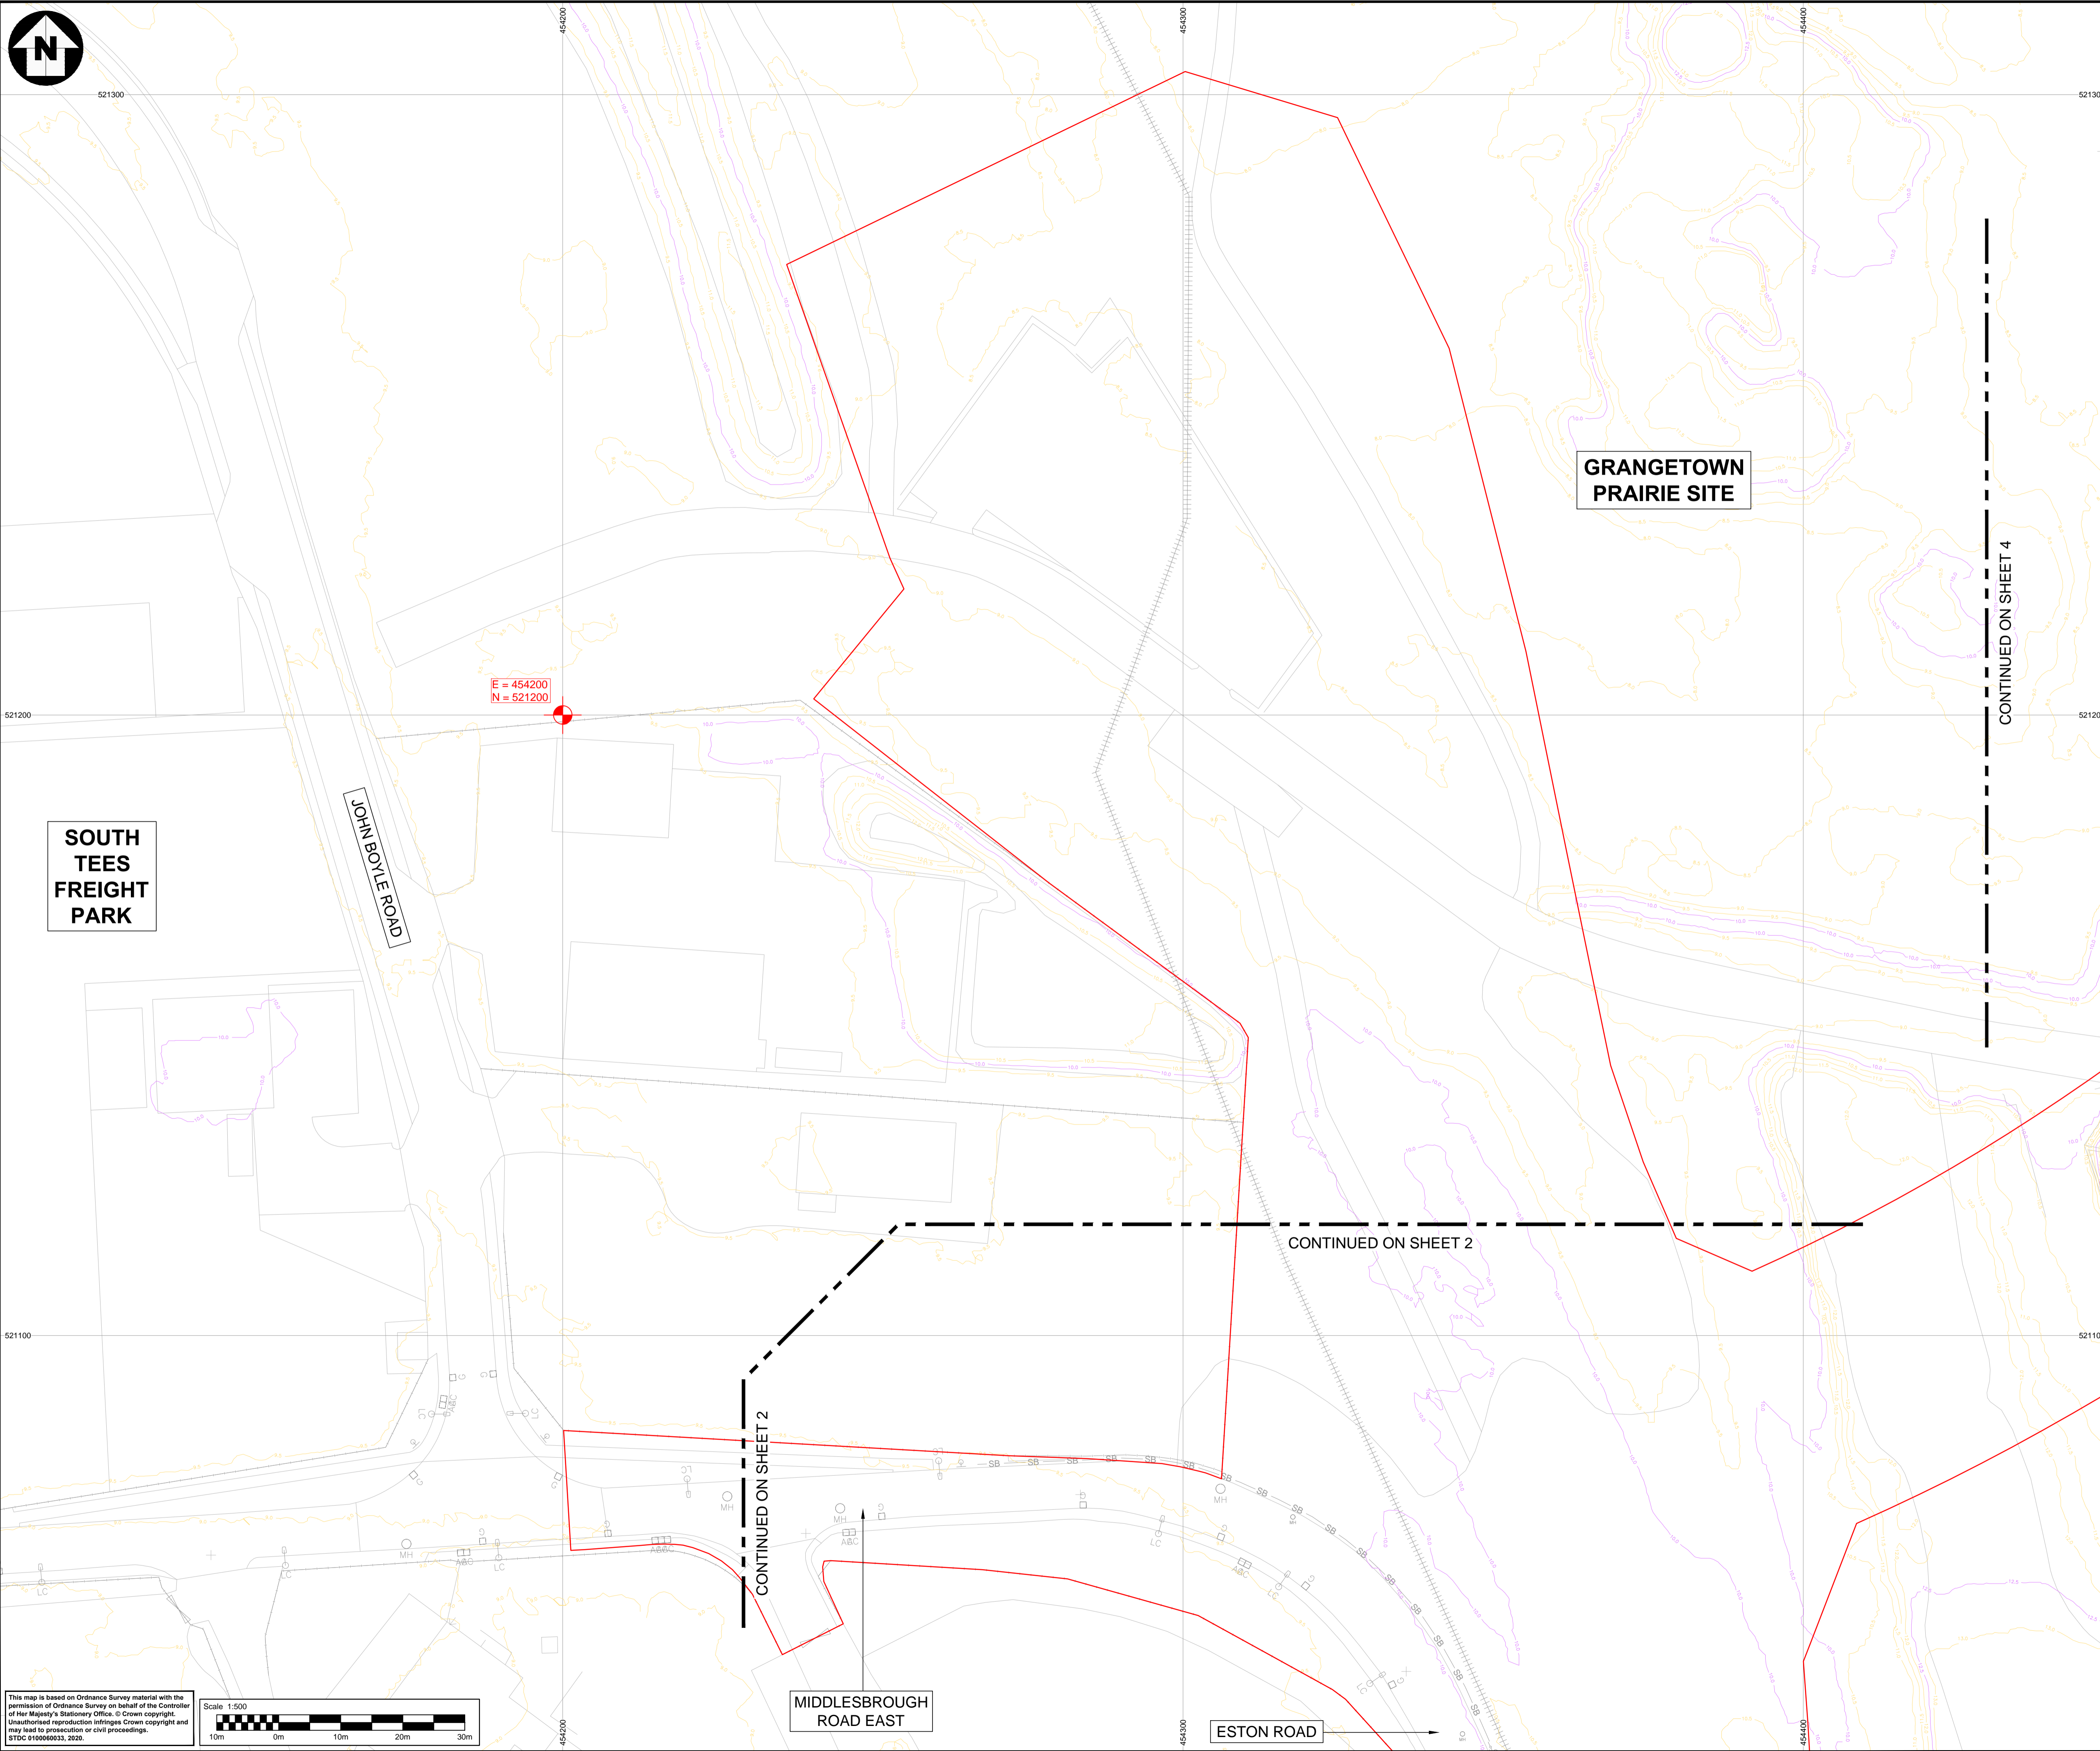


KEY:

	Traffic Bollard		Route of Storm Drain
	Traffic Signal Pole		Route of Holme Beck Culvert
	Traffic Sign		Route of Holme Beck Ditch
	Lighting Column		Drainage Headwall
	Safety Barrier		Drainage Gully
	Pedestrian Guardrail		Manhole / Stop Valve
	Security Gates		Access Chamber
	Concrete Palisade Fence		
	Metal Palisade Fence		

CONTOURS:
 Major Contour (2.5m)
 Minor Contour (0.5m)

BOUNDARY:
 Planning Application Boundary

- NOTES:**
- On site topographic survey of existing not yet undertaken.
 - Indicative topographic survey items shown are taken from Google Street View and Asbuilt Construction Records from Eston Road / A66 Signalisation Scheme (2010) and are indicative of locations. All locations subject to formal topographic survey verification.
 - Spot heights and contours are indicative only using existing data freely available from the Environment Agency Data website at <https://environment.data.gov.uk/DefraDataDownload/?Mode=survey> using type: LIDAR-DTM-1M-NZ52sw. All level information subject to formal topographic survey verification.

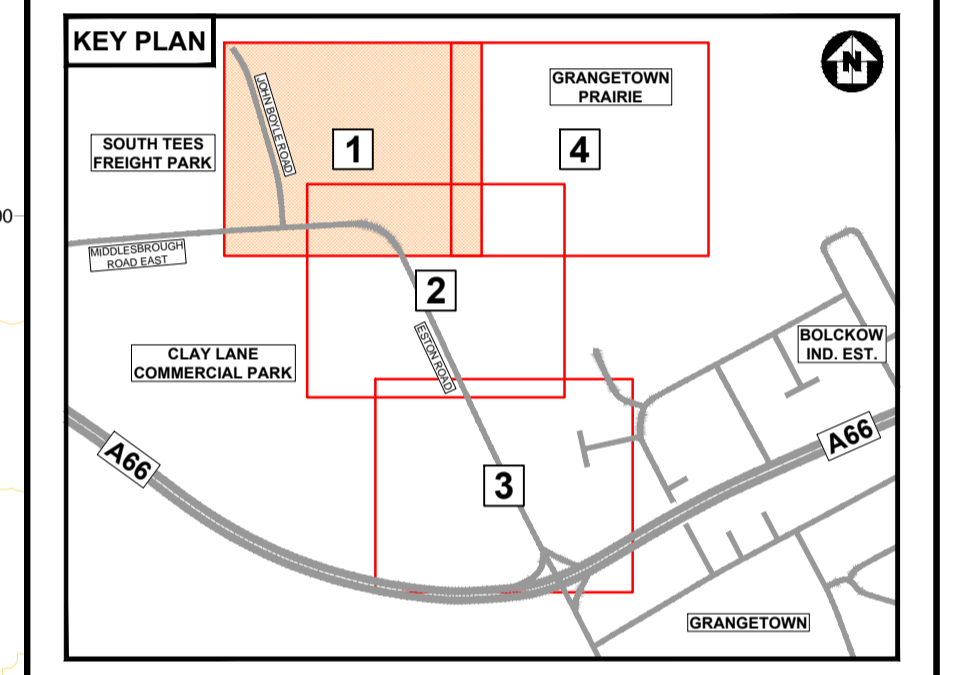

Description	Status	Revision	Drawn	Checked	Reviewed	Authorised	Issue Date
Description	Status	Revision	Drawn	Checked	Reviewed	Authorised	Issue Date
Description	Status	Revision	Drawn	Checked	Reviewed	Authorised	Issue Date
Description	Status	Revision	Drawn	Checked	Reviewed	Authorised	Issue Date

Description FOR PLANNING APPLICATION							
Status	Revision	Drawn	Checked	Reviewed	Authorised	Issue Date	
A1	CO1	MT	DS	MT	DS	10/06/20	
Drawing Suitability							Status
APPROVED - PUBLISHED							A1

ATKINS
 Member of the SNC-Lavalin Group

Dunedin House
 Columbia Drive
 Stockton-on-Tees
 Cleveland
 TS17 6BJ
 Tel: +44 (0)1642 525200
 www.atkinsglobal.com

Copyright © Atkins Limited (2020)

Client
STDC
 Teesside Management Offices,
 Redcar, TS10 5QW
 www.southteesdc.com

Project Title
SOUTH TEES DEVELOPMENT CORPORATION

Drawing Title
**PRAIRIE SITE ENABLING WORKS
 PLANNING APPLICATION
 EXISTING SITE LAYOUT PLAN
 1-500 LAYOUT (SHEET 1 OF 4)**

Drawing Number	Project	Originator	Volume
STDC_HWY - ATK - LDC - PR			
		- DR - CH - 000010	
		Type	Role / Number
Original Scale: A1	Scale: 1:500	Project Ref. No.: 5198022	Sheet: 1 of 4 Rev: C01

This map is based on Ordnance Survey material with the permission of Ordnance Survey on behalf of the Controller of Her Majesty's Stationery Office. © Crown copyright. Unauthorised reproduction infringes Crown copyright and may lead to prosecution or civil proceedings. STDC 19/06/2023, 2020.

Scale 1:500