


100  
0 10  
Millimetres  
DO NOT SCALE

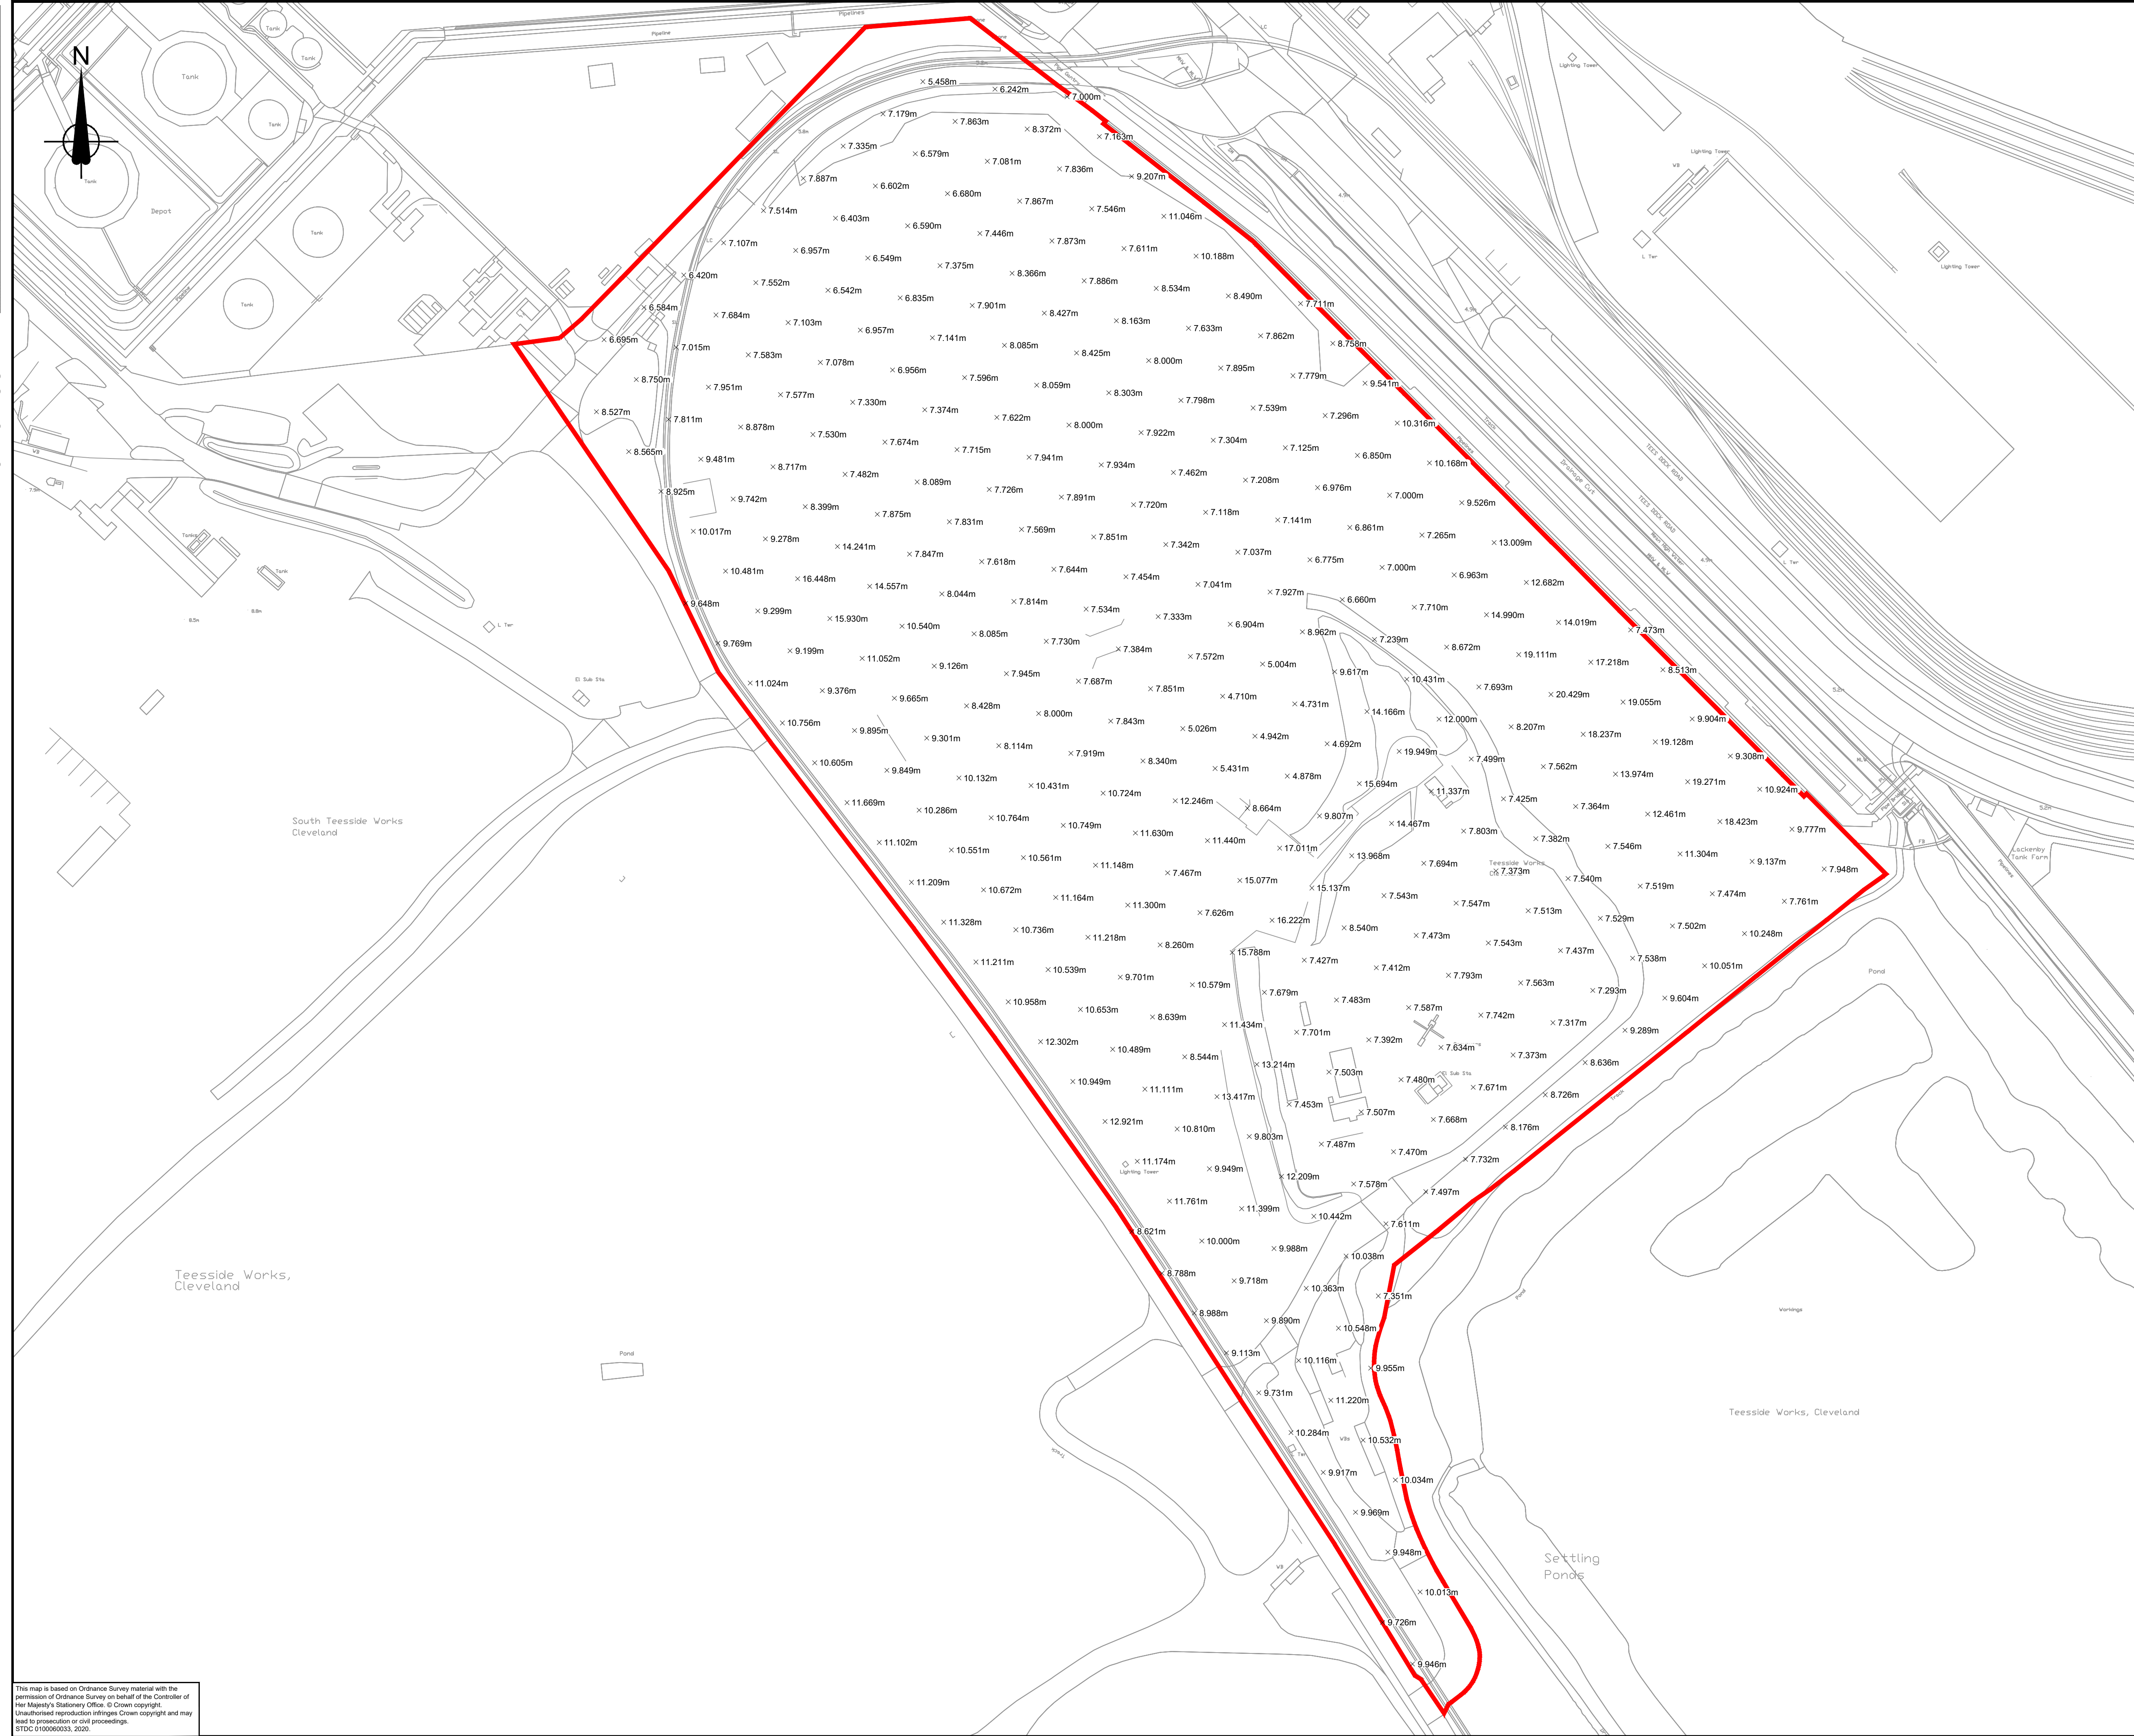

**KEY**  
 — Planning Application Boundary  
 x 0.000m Existing ground spot levels  
 m.AOD (25m grid)

This map is based on Ordnance Survey material with the permission of Ordnance Survey on behalf of the Controller of Her Majesty's Stationery Office. © Crown copyright. Unauthorised reproduction infringes Crown copyright and may lead to prosecution or civil proceedings. STDC 0100060033, 2020

Rev.	Date	Description	By	Chk'd	App'd

STDC  
 Teesside Management Offices,  
 Redcar, TS10 5QW  
 www.southteesdc.com



Project Title:  
**FORMER STEELWORKS  
 SOUTH TEES**

Drawing Name:  
**South Industrial Zone  
 Former Metals Recovery Plant  
 Existing Ground Spot Levels  
 (as on 08.08.2020)**

Drawn by: LCD	Date: AUG 20
Checked by: DE	Date: AUG 20
Approved by: JMC	Date: AUG 20
Drawing Number: STDC-SIZ-LF-PLA-0002	Revision: -
Drawing Scale: 1:1,500	Page Size: A1