


TYPICAL CROSS SECTION
1 : 200

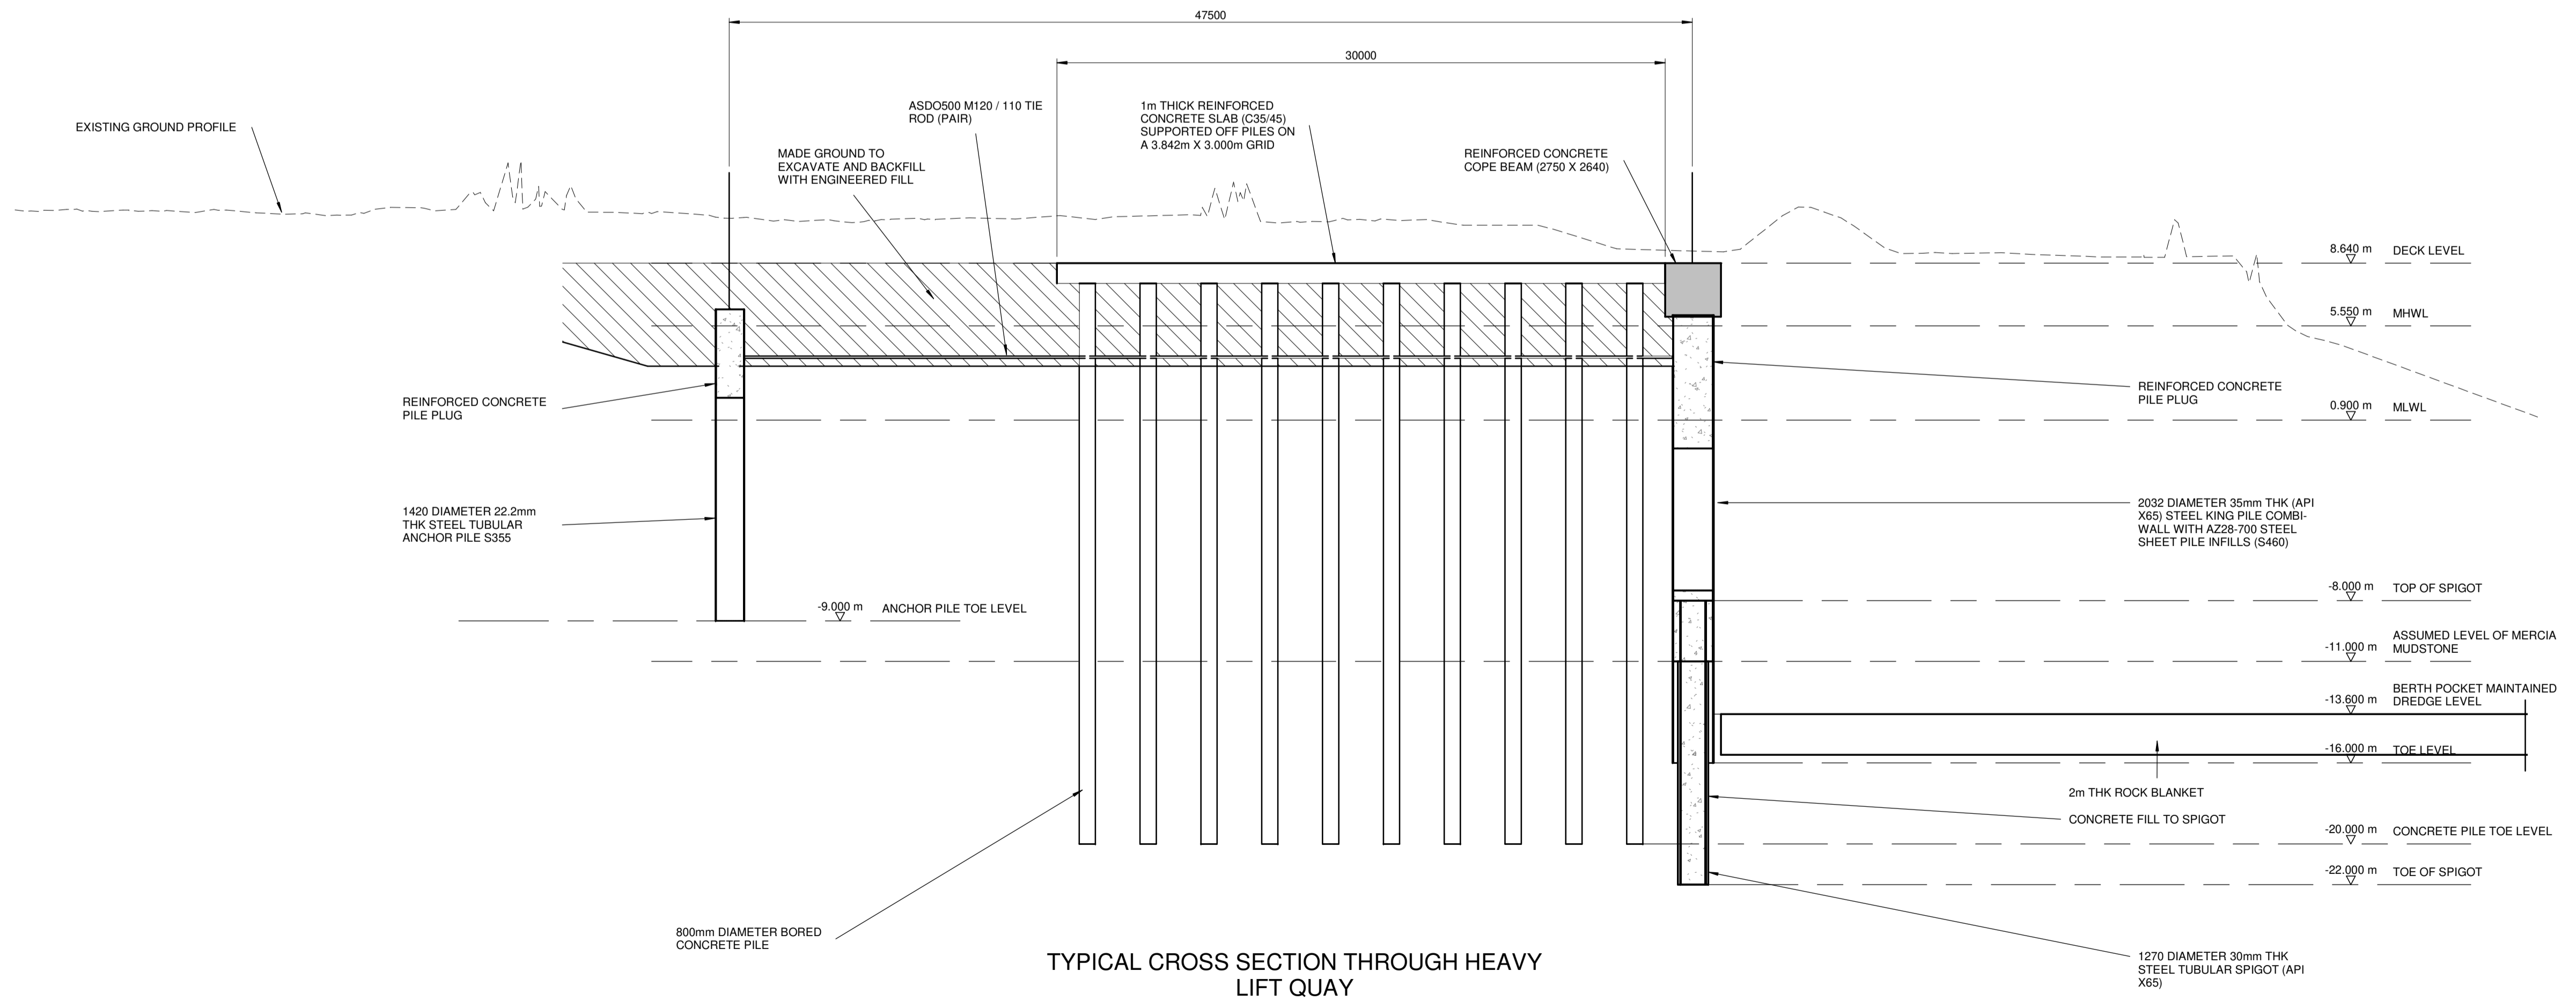

TYPICAL CROSS SECTION THROUGH HEAVY LIFT QUAY
1 : 200

- NOTES
1. ALL DIMENSIONS ARE IN MILLIMETRES UNLESS NOTED OTHERWISE
 2. ALL LEVELS ARE IN METRES RELATIVE TO CHART DATUM (mCD) UNLESS NOTED OTHERWISE

REV	DATE	DESCRIPTION	CH	CF	TJR
P01	24.08.20	FOR REVIEW AND COMMENT			
			DRW	CHK	APR

REVISIONS

CLIENT



PROJECT

TEES STUDY

TITLE

CONCEPT DESIGN
QUAY SECTIONS

Burns House, Harlands Road
Haywards Heath RH16 1PG
Tel: +44 (0)1444 455551
Email: info@rhdhv.com
Website: www.royalhaskoningdhv.com

Royal HaskoningDHV
Enhancing Society Together

DRAWN	CH	CHECKED	CF	APPROVED	TJR
DATE	24/08/20	SCALE	AT A1	1 : 200	REF.

DRAWING No.	SUITABILITY	REVISION
PC1084-RHD-SB-DN-DR-C-1384	S3	P01