



DO NOT SCALE

CONTINUED ON SHEET 9

CONTINUED ON SHEET 4

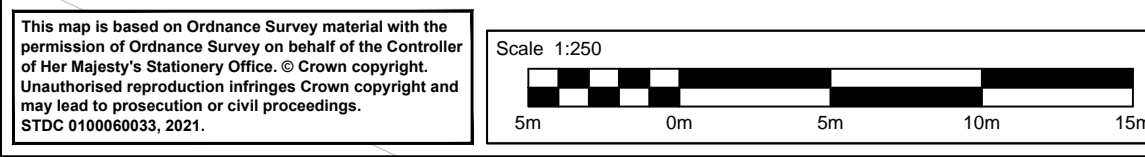

- NOTES:**
- FOR GENERAL ARRANGEMENT KEY & NOTES REFER TO DRAWING: STDC_HWY-ATK-HGN-PR-DR-CH-000001.
- GENERAL KEY:**
- PROPOSED HIGHWAY ALIGNMENT CHAINAGE MARKERS
 - ROAD EDGE, FOOTWAY & CYCLEWAY & TACTILES
 - VERGE & EMB./CUT. (STANDARD 1 in 3 SLOPE)
 - VERGE & EMB./CUT. (GRADED OUT SLOPE)
 - RE-ALIGNED HOLME BECK WATERCOURSE AND HOLME BECK CULVERTS
 - PLANNING APPLICATION RED LINE BOUNDARY
- FENCING & GATES KEY:**
- METAL PALISADE FENCE (2.4m High)
 - TIMBER POST & 4 RAIL FENCE (1.4m High)
 - TIMBER BIRDS MOUTH FENCE (0.65m High)
 - METAL PALISADE SECURITY GATES (2.4m High)
 - SINGLE LEAF TIMBER FIELD GATE (1.4m High)
- FOOTWAYS & PAVED AREAS KEY:**
- BLISTER TACTILE PAVING (CROSSING POINTS)
 - BARFACED TACTILE PAVING (BUS STOPS)
 - CYCLEWAY / FOOTWAY / HAZARD TACTILE PAVING
 - ANTI-PEDESTRIAN / BLOCK PAVING
 - CYCLEWAY SURFACING (COLOURED)
 - NEW FOOTWAY SURFACING / RE-SURFACED AREAS
 - GRASSCRETE (OR SIMILAR) SURFACING
- ROAD MARKING & TRAFFIC SIGNS KEY:**
- EXISTING MARKINGS & SYMBOLS
 - DASHED MARKINGS
 - SOLID MARKINGS
 - CYCLEWAY, PEDESTRIAN, GIVE WAY SYMBOLS (WHITE)
 - BUS LAYBY MARKINGS & SYMBOLS (YELLOW)
 - SIGN LOCATION
 - BUS STOP LOCATION
- STREET LIGHTING KEY:**
- STREET LIGHTING COLUMN POSITIONS (TYPE A,B,C)

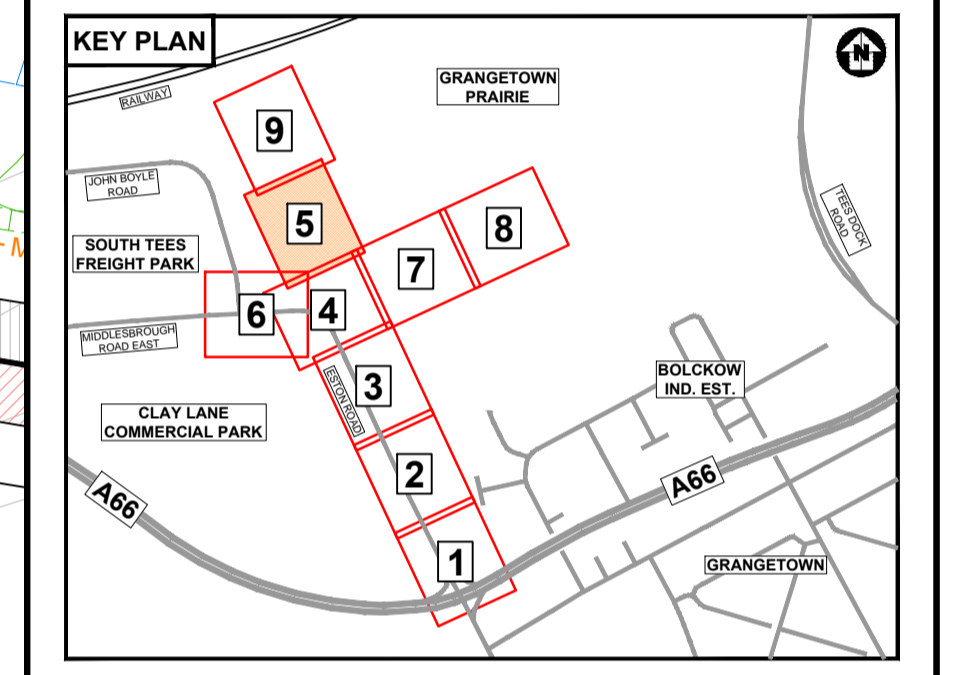

Description	Status	Revision	Drawn	Checked	Reviewed	Authorised	Issue Date
INITIAL VERSION	A1	CO1	MT	DS	MT	DS	09/10/20
ISSUED FOR REVIEW & COMMENT	S3	P02	MT	DS	DMA	---	05/02/21
ISSUED FOR PLANNING	A1	CO2	MT	DS	MT	DS	18/03/21

APPROVED - PUBLISHED A1

ATKINS
 Member of the SNC-Lavalin Group
 Dunedin House
 Columbia Drive
 Stockton-on-Tees
 Cleveland
 TS17 6BJ
 Tel: +44 (0)1642 525200
 Copyright © Atkins Limited (2021) www.atkinsglobal.com

South Tees Development Corporation
 Teesside Management Offices,
 Redcar, TS10 5QW
 www.southteesdc.com

Client: SOUTH TEES DEVELOPMENT CORPORATION

Project Title: DETAILED DESIGN of ESTON ROAD HIGHWAYS SCHEME GENERAL ARRANGEMENT

Drawing Number	Project	Originator	Volume
STDC_HWY - ATK - HGN - PR			
Location	Type	Role	Number
A1	1:250	5198022	Sheet: 5 of 9 Rev: C02