



DO NOT SCALE

Millimetres

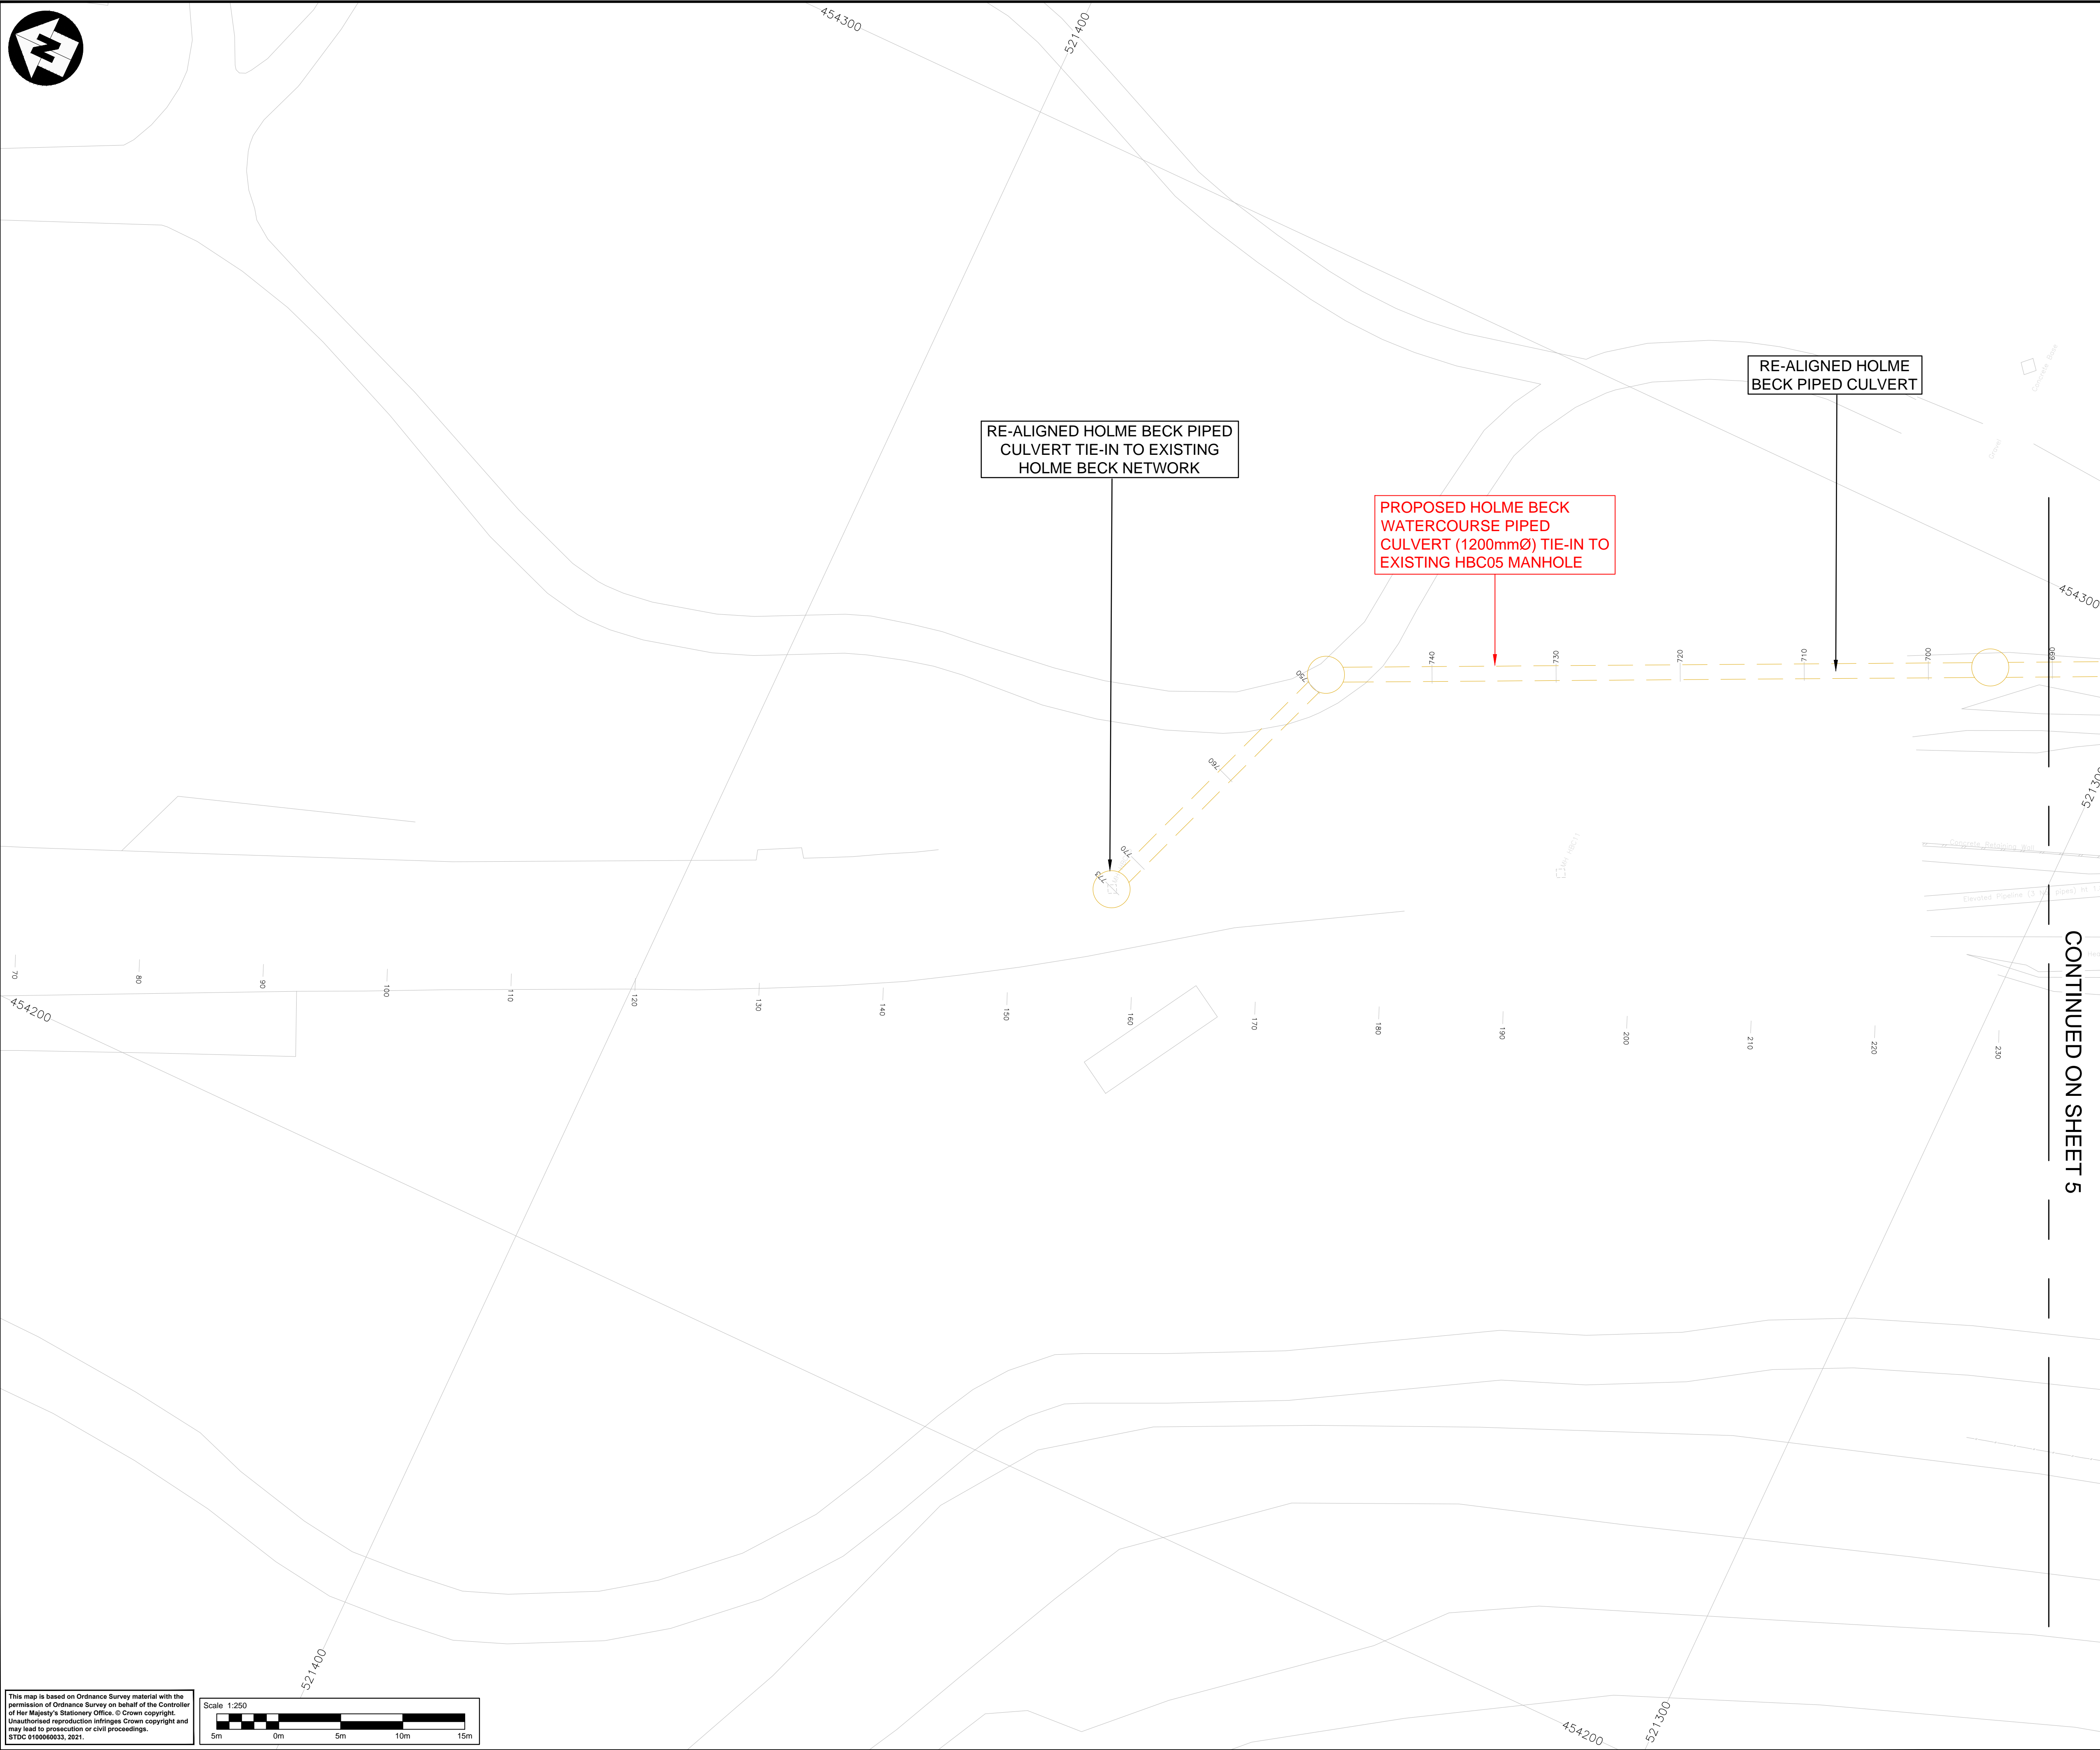

- NOTES:**
- FOR GENERAL ARRANGEMENT KEY & NOTES REFER TO DRAWING: STDC\_HWY-ATK-HGN-PR-DR-CH-000001.
- GENERAL KEY:**
- PROPOSED HIGHWAY ALIGNMENT CHAINAGE MARKERS
  - ROAD EDGE, FOOTWAY & CYCLEWAY & TACTILES
  - VERGE & EMB./CUT. (STANDARD 1 in 3 SLOPE)
  - VERGE & EMB./CUT. (GRADED OUT SLOPE)
  - RE-ALIGNED HOLME BECK WATERCOURSE AND HOLME BECK CULVERTS
  - PLANNING APPLICATION RED LINE BOUNDARY
- FENCING & GATES KEY:**
- METAL PALISADE FENCE (2.4m High)
  - TIMBER POST & 4 RAIL FENCE (1.4m High)
  - TIMBER BIRDS MOUTH FENCE (0.65m High)
  - METAL PALISADE SECURITY GATES (2.4m High)
  - SINGLE LEAF TIMBER FIELD GATE (1.4m High)
- FOOTWAYS & PAVED AREAS KEY:**
- BLISTER TACTILE PAVING (CROSSING POINTS)
  - BARFACED TACTILE PAVING (BUS STOPS)
  - CYCLEWAY / FOOTWAY / HAZARD TACTILE PAVING
  - ANTI-PEDESTRIAN / BLOCK PAVING
  - CYCLEWAY SURFACING (COLOURED)
  - NEW FOOTWAY SURFACING / RE-SURFACED AREAS
  - GRASSCRETE (OR SIMILAR) SURFACING
- ROAD MARKING & TRAFFIC SIGNS KEY:**
- EXISTING MARKINGS & SYMBOLS
  - DASHED MARKINGS
  - SOLID MARKINGS
  - CYCLEWAY, PEDESTRIAN, GIVE WAY SYMBOLS (WHITE)
  - BUS LAYBY MARKINGS & SYMBOLS (YELLOW)
  - SIGN LOCATION
  - BUS STOP LOCATION
- STREET LIGHTING KEY:**
- STREET LIGHTING COLUMN POSITIONS (TYPE A,B,C)

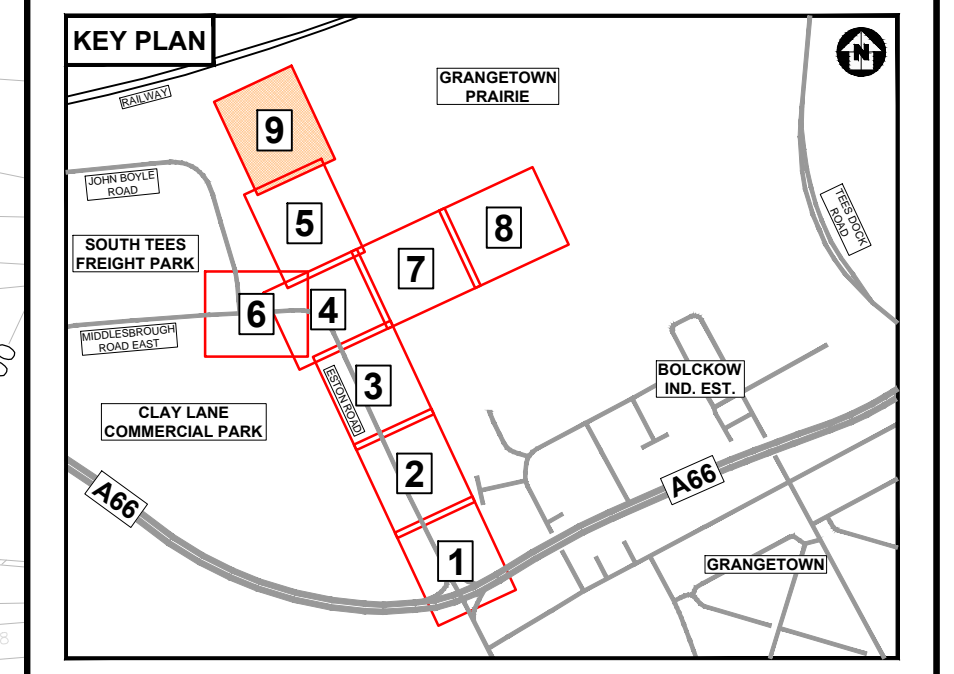

Description	Status	Revision	Drawn	Checked	Reviewed	Authorised	Issue Date
ISSUED FOR REVIEW & COMMENT	S3	PO1	MT	DS	DMA	---	05/02/21
ISSUED FOR PLANNING	A1	CO1	MT	DS	MT	DS	18/03/21

**APPROVED - PUBLISHED** A1

**ATKINS**  
 Member of the SNC-Lavalin Group  
 Dunedin House  
 Columbia Drive  
 Stockton-on-Tees  
 Cleveland  
 TS17 6BJ  
 Tel: +44 (0)1642 525200  
 Copyright © Atkins Limited (2021) www.atkinsglobal.com

Client  
**STDC**  
 Teesside Management Offices,  
 Redcar, TS10 5QW  
 www.southteesdc.com

**South Tees Development Corporation**

Project Title  
**SOUTH TEES DEVELOPMENT CORPORATION**

Drawing Title  
**DETAILED DESIGN of ESTON ROAD HIGHWAYS SCHEME GENERAL ARRANGEMENT**

Drawing Number  
 Project  
**STDC\_HWY - ATK - HGN - PR - DR - CH - 000010**

Location  
 Original Scale: **A1** Scale: 1:250 Project Ref. No: 5198022 Sheet: 9 of 9 Rev: **C01**

CONTINUED ON SHEET 5

