



The use of this data by the recipient acts as an agreement of the following statements:
 I warrant that this data is true and correct as of the date of the following statements.
 All drawings are based upon site information supplied by third parties and as such their accuracy cannot be guaranteed. All features are approximate and subject to verification by a qualified topographical survey. Accuracy varies according to the nature of the ground conditions.
 The copyright version of this drawing should be issued in DWG or PDF format not DWG or other formats. All parts of this drawing must be made in full colour.
 Where this drawing has been based upon Ordnance Survey data, it has been reproduced under the terms of Order Licence No. 10002144. Reproduction of this drawing in whole or in part is prohibited without the prior permission of Ordnance Survey.
 Do not scale the drawing. Use figured dimensions in all cases. Check all dimensions on site. Report any discrepancies in writing to Ryder before proceeding.

Scale Bar (m)

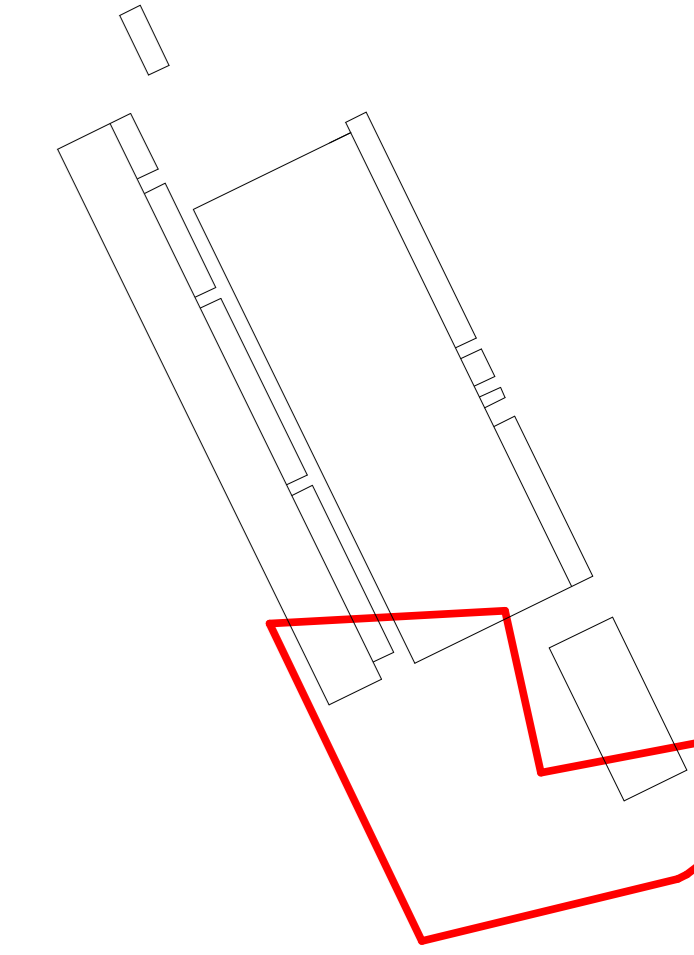

ZONE NOT PART OF THIS PLANNING APPLICATION

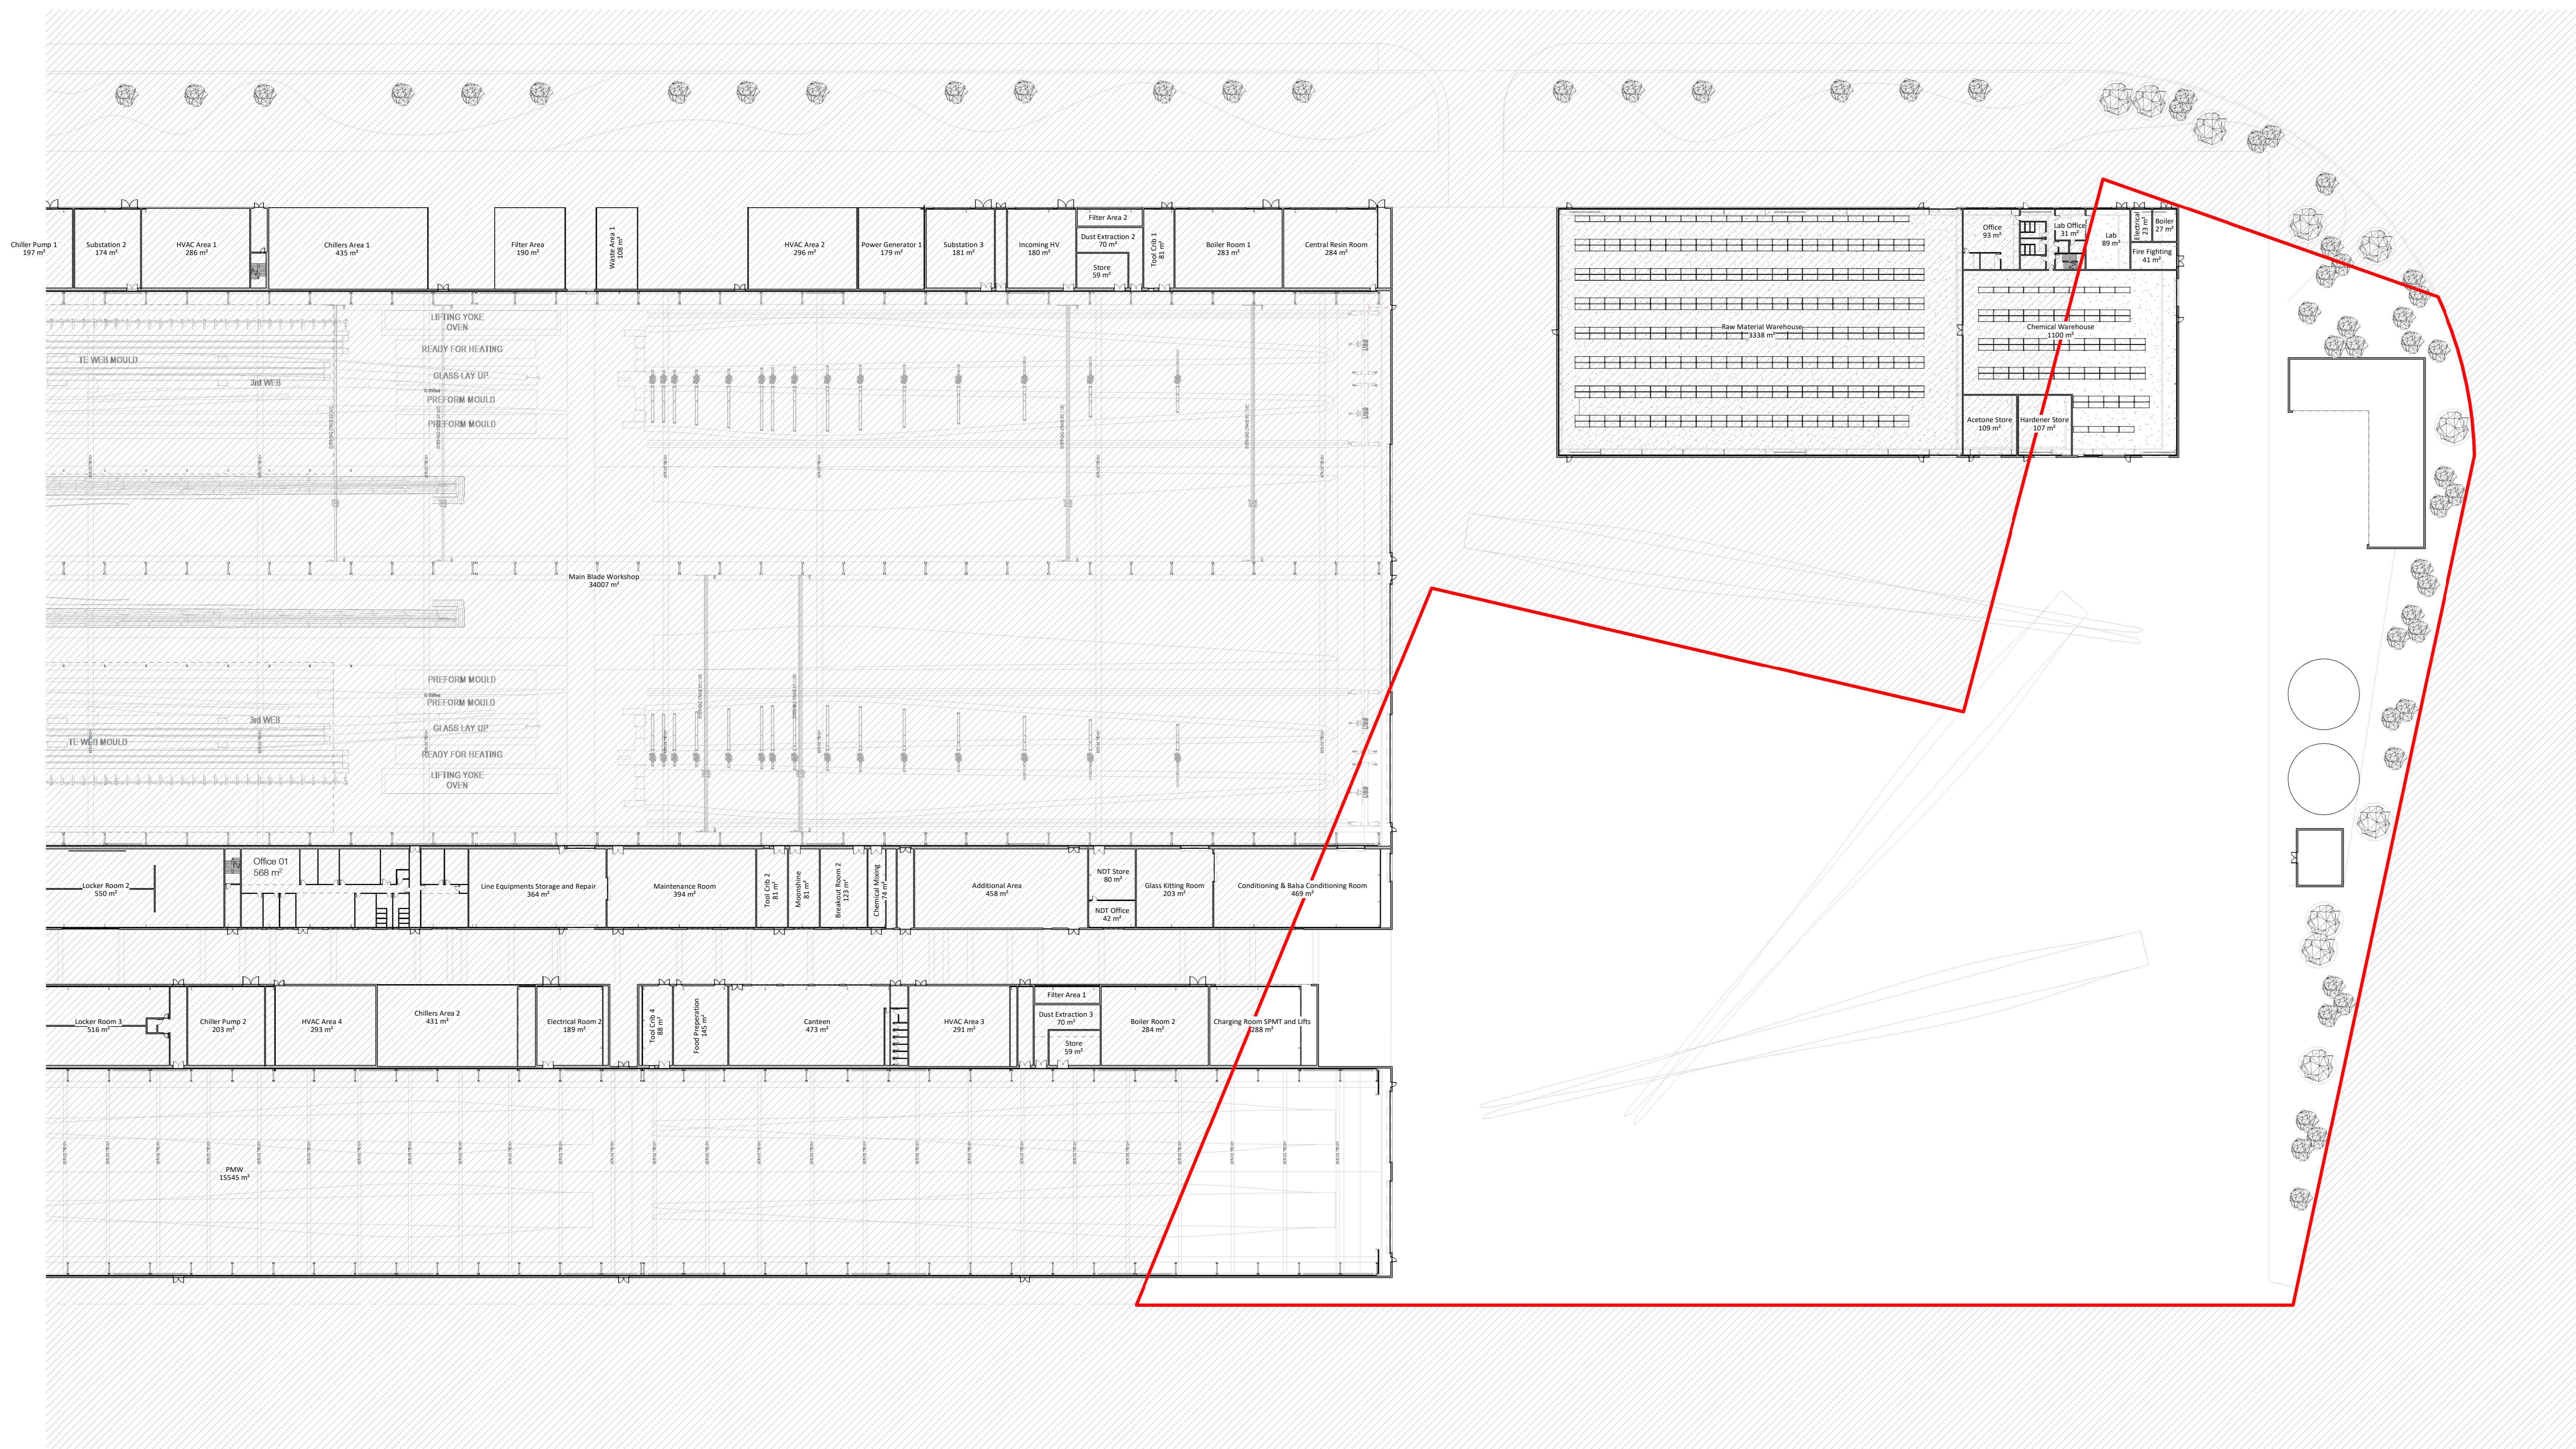

Blade Workshop, Post Molding Workshop & Warehouse GA Plan - Level 00
 1:500

Rev.	Description	Drawn	Checked	Date
P1	First Issue	JW	JSE	26/09/2021

Approved:
 Submitter:
 For Information:
 Project:
 LM Wind Power
 LM Wind UK Facility
 Teesport, United Kingdom
 Drawing:
 BWS, PWS & WRH Ground Floor GA Plan

Drawing No.	Project ID	Originator	Zone	Level	Type	Rate	Number
LMW	FV1D	02	ZZ	DR	A	3000	

Ryder Project No. 10548-00
 Scale at A0 1:500
 Status S2
 Revision P1