


DO NOT SCALE 0 10 100
Millimetres

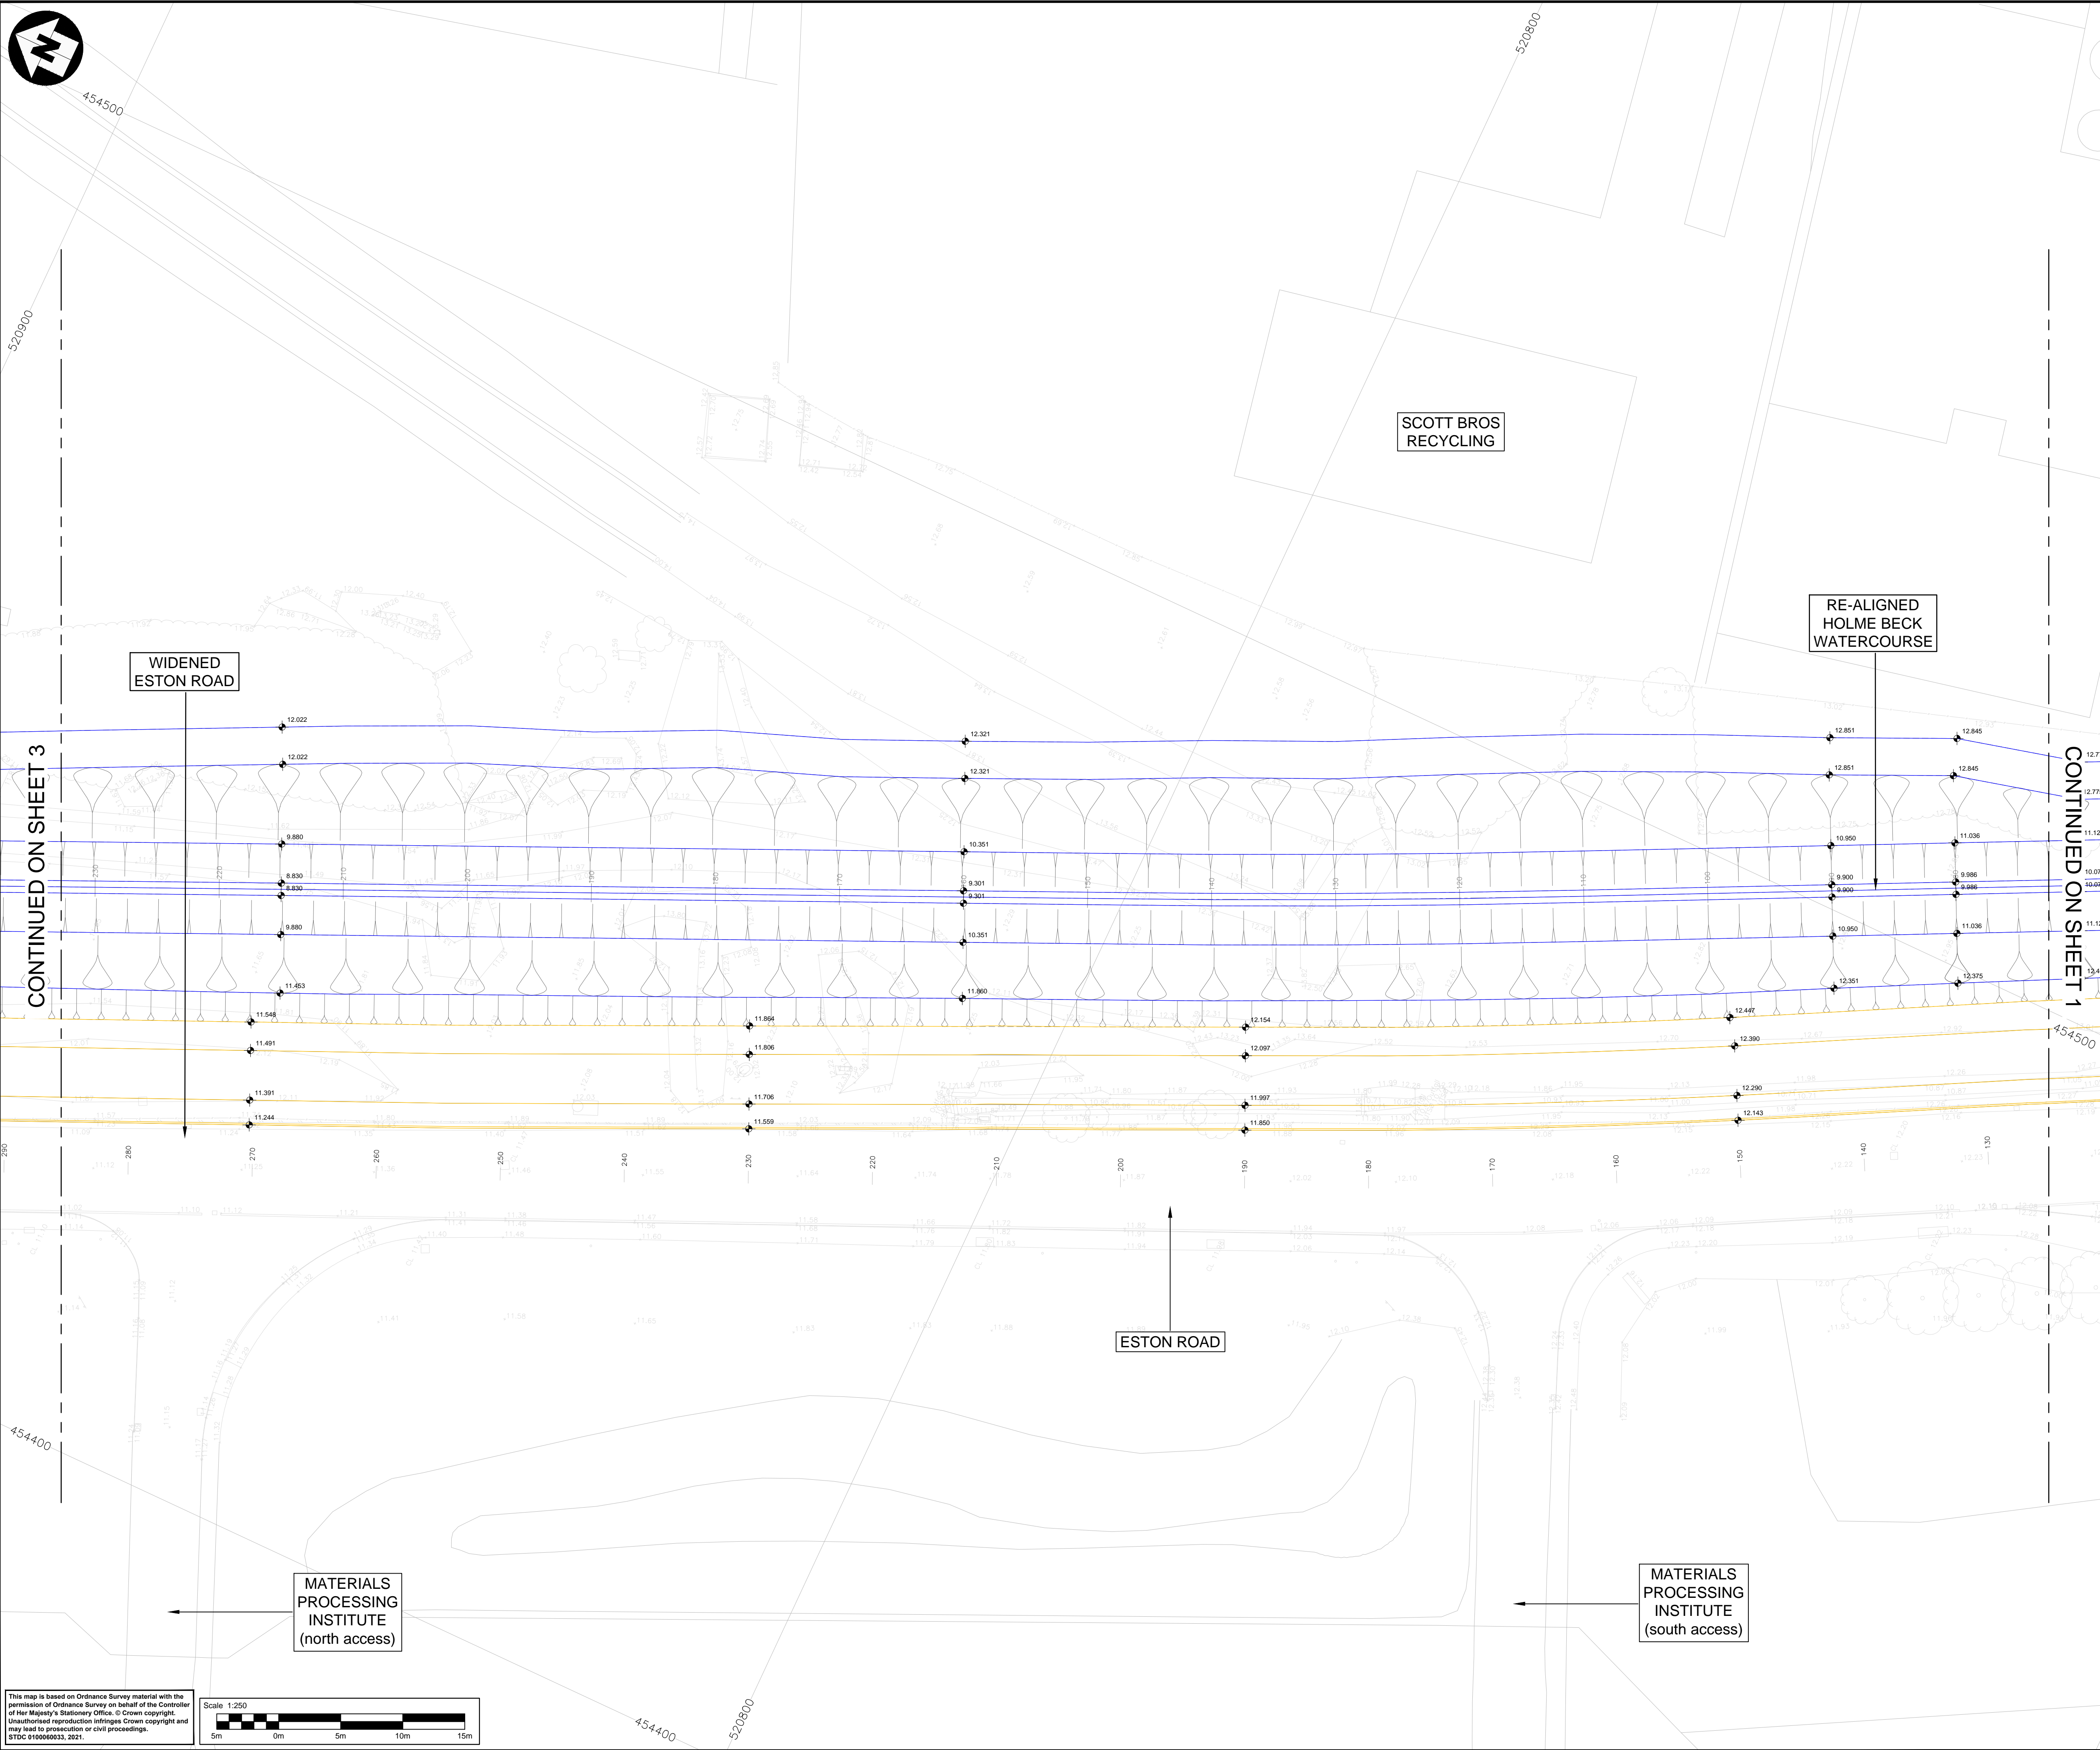


- NOTES:**
- FOR SETTING OUT COORDINATES RELEVANT TO EACH REFERENCE STRING, SEE SETTING OUT SCHEDULES.
 - FOR SETTING OUT DIMENSIONS, OFFSETS, RADII AND STRING START / END POINTS REFER TO DRAWINGS:
- STDC_HWY-ATK-HML-PR-DR-CH-000002 TO 010.
 - FOR SURVEY STATION LOCATIONS AND DETAILS REFER TO DRAWING:
- STDC_HWY-ATK-HML-PR-DR-CH-000011.
 - FOR HIGHWAY GENERAL ARRANGEMENT LONG SECTIONS AND CROSS SECTIONS REFER TO RELEVANT SHEETS IN DRAWINGS:
- STDC_HWY-ATK-HML-PR_LS-DR-CH-000001 TO 000005, AND
- STDC_HWY-ATK-HML-PR_XS-DR-CH-000001 TO 000013.
 - FOR HOLME BECK WATERCOURSE GENERAL ARRANGEMENT LONG SECTIONS AND CROSS SECTIONS REFER TO RELEVANT SHEETS IN DRAWINGS:
- STDC_HWY-ATK-HML-PR_LS-DR-CH-000009 TO 000010, AND
- STDC_HWY-ATK-HML-PR_XS-DR-CH-000022 TO 000027.

KEY:
 PROPOSED DESIGN LEVEL (AOD)

COLOUR CODES:

DP	POND & SWALE	HB	HOLME BECK W/C	NL	NORTH LINK
ER	ESTON ROAD	MR	MROUGH RD EAST	RB	ROUNDBOUT
EL	EAST LINK	NA	NORTH LINK ACC.		

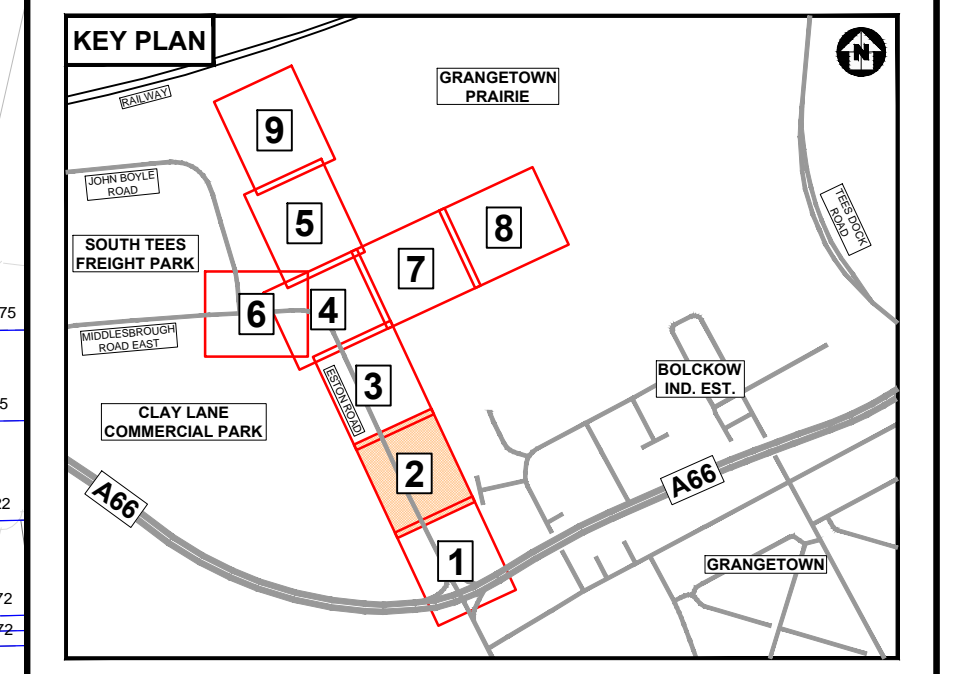

Description	Status	Revision	Drawn	Checked	Reviewed	Authorised	Issue Date

ISSUED FOR PLANNING						
Status	Revision	Drawn	Checked	Reviewed	Authorised	Issue Date
A1	CO1	MT	DS	MT	DS	13/08/21

ATKINS
 Member of the SNC-Lavalin Group
 Dunedin House
 Columbia Drive
 Stockton-on-Tees
 Cleveland
 TS17 6BJ
 Tel: +44 (0)1642 525200
 Copyright © Atkins Limited (2021) www.atkinsglobal.com

TEESWORKS
 The UK's largest industrial zone

Client: SOUTH TEES DEVELOPMENT CORPORATION

Drawing Title: DETAILED DESIGN of ESTON ROAD HIGHWAYS SCHEME PROPOSED LEVELS

Drawing Number	Project	Originator	Volume
STDC_HWY - ATK - HML - PR - DR - CH - 000022			
Original Size: A1	Scale: 1:250	Project Ref. No.: 5198022	Sheet: 2 of 9 Rev: C01

This map is based on Ordnance Survey material with the permission of Ordnance Survey on behalf of the Controller of Her Majesty's Stationery Office. © Crown copyright. Unauthorised reproduction infringes Crown copyright and may lead to prosecution or civil proceedings. STDC 010000022_2021.

Scale 1:250