


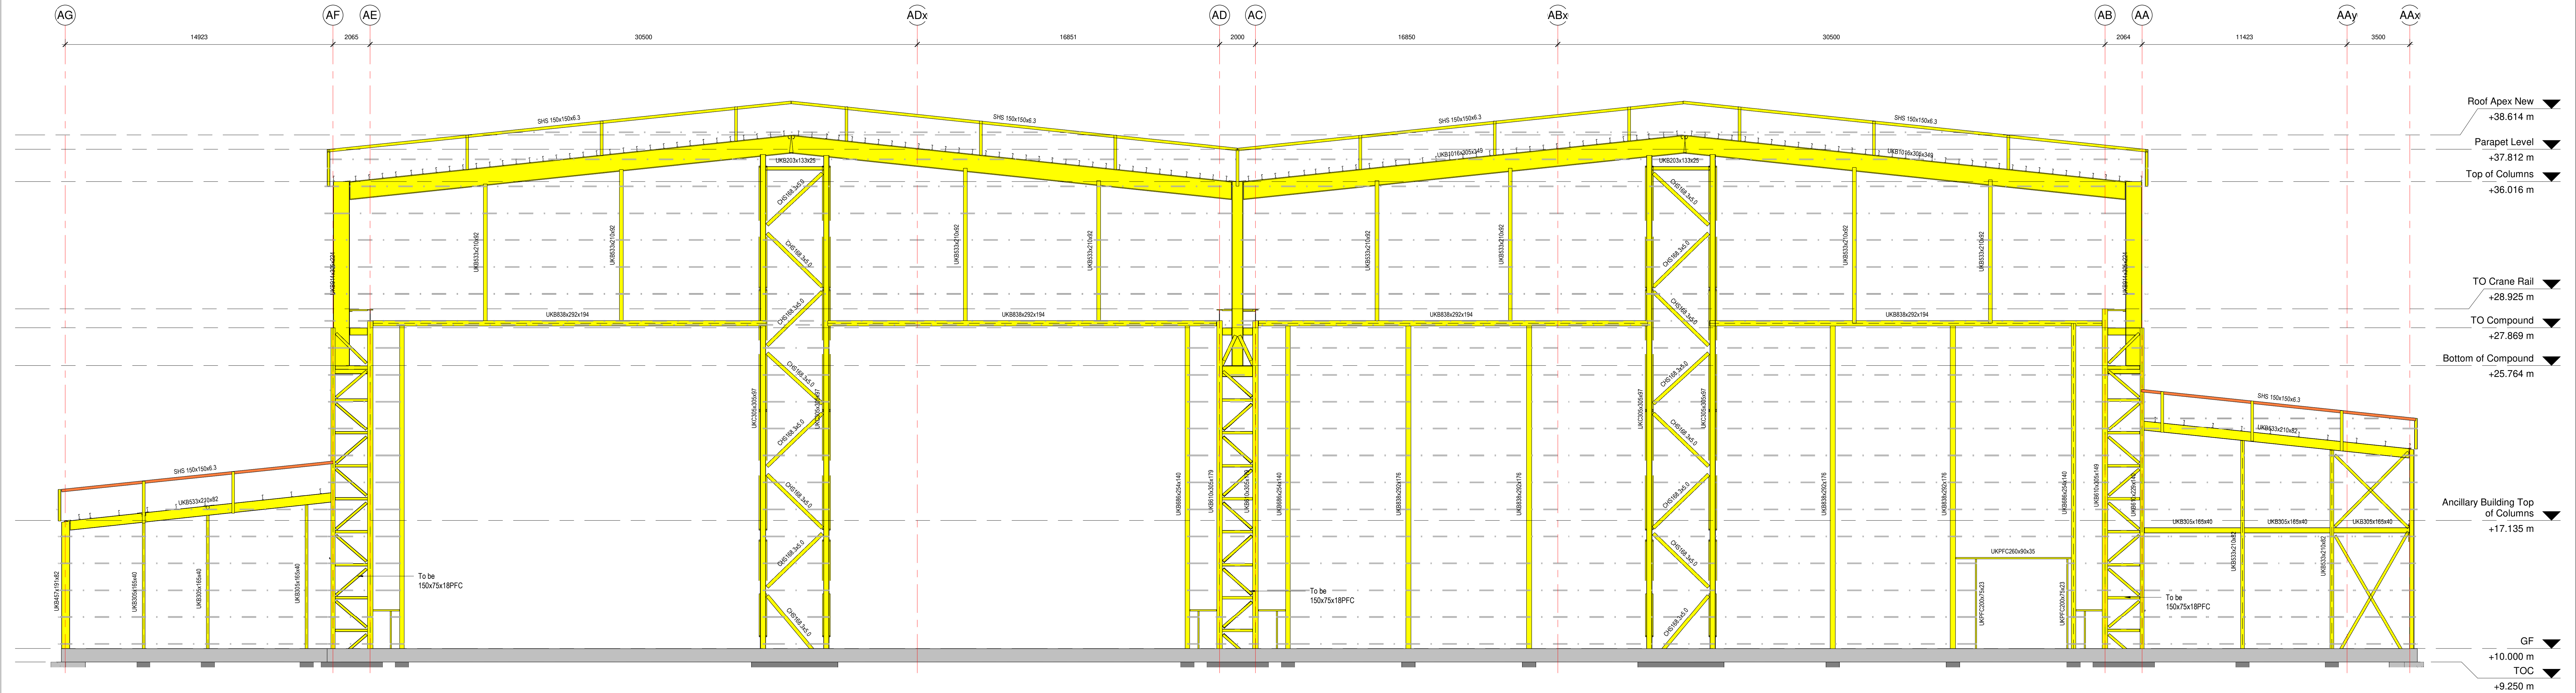

2 Elevation on GL A46
1:125
All Rails to be 2650x5250 UNO

Stage 4 Issue	MA	T03	TB	17.09.2021
Stage 4 Issue	MA	T02	TB	06.09.2021
Issued for Tender	MA	T01	TB	30.07.2021
AMENDMENT	BY	REV	CHK	DATE
Rev P = Preliminary T = Tender C = Construction LCI = Last Construction Issue				
In instances where this drawing completes or partly completes a contract, Billinghurst George & Partners will consider that its product has been validated, unless in a period not exceeding 90 working days, the client advises to the contrary.				
				
Billinghurst George & Partners CIVIL & STRUCTURAL ENGINEERS BUILDING SURVEYORS 1st Floor, Wellington House, Wellington Court, Stockton-on-Tees, TS16 3TA T: 01642 876 470 E: info@bgp-tees.co.uk W: www.bgp-consulting.co.uk				
Client LMUK				
Project Tees Works General Electric BWS Building				Project No. 21T2064
Drawing Title Building Elevations Sheet 1				
Drawn	Date	Checked	Date	Size
MA	July 21	TB	July 21	A0
Location	Originator	Volume	Level	Scale
LMUK	BGP	01	ZZ	1:125
				Class.
				28
				Rev.
				T03
				Unique No.
				01440
File Reference LMUK BGP 01 ZZ DR S 28 01440				