



DO NOT SCALE

Millimetres

0 10 100

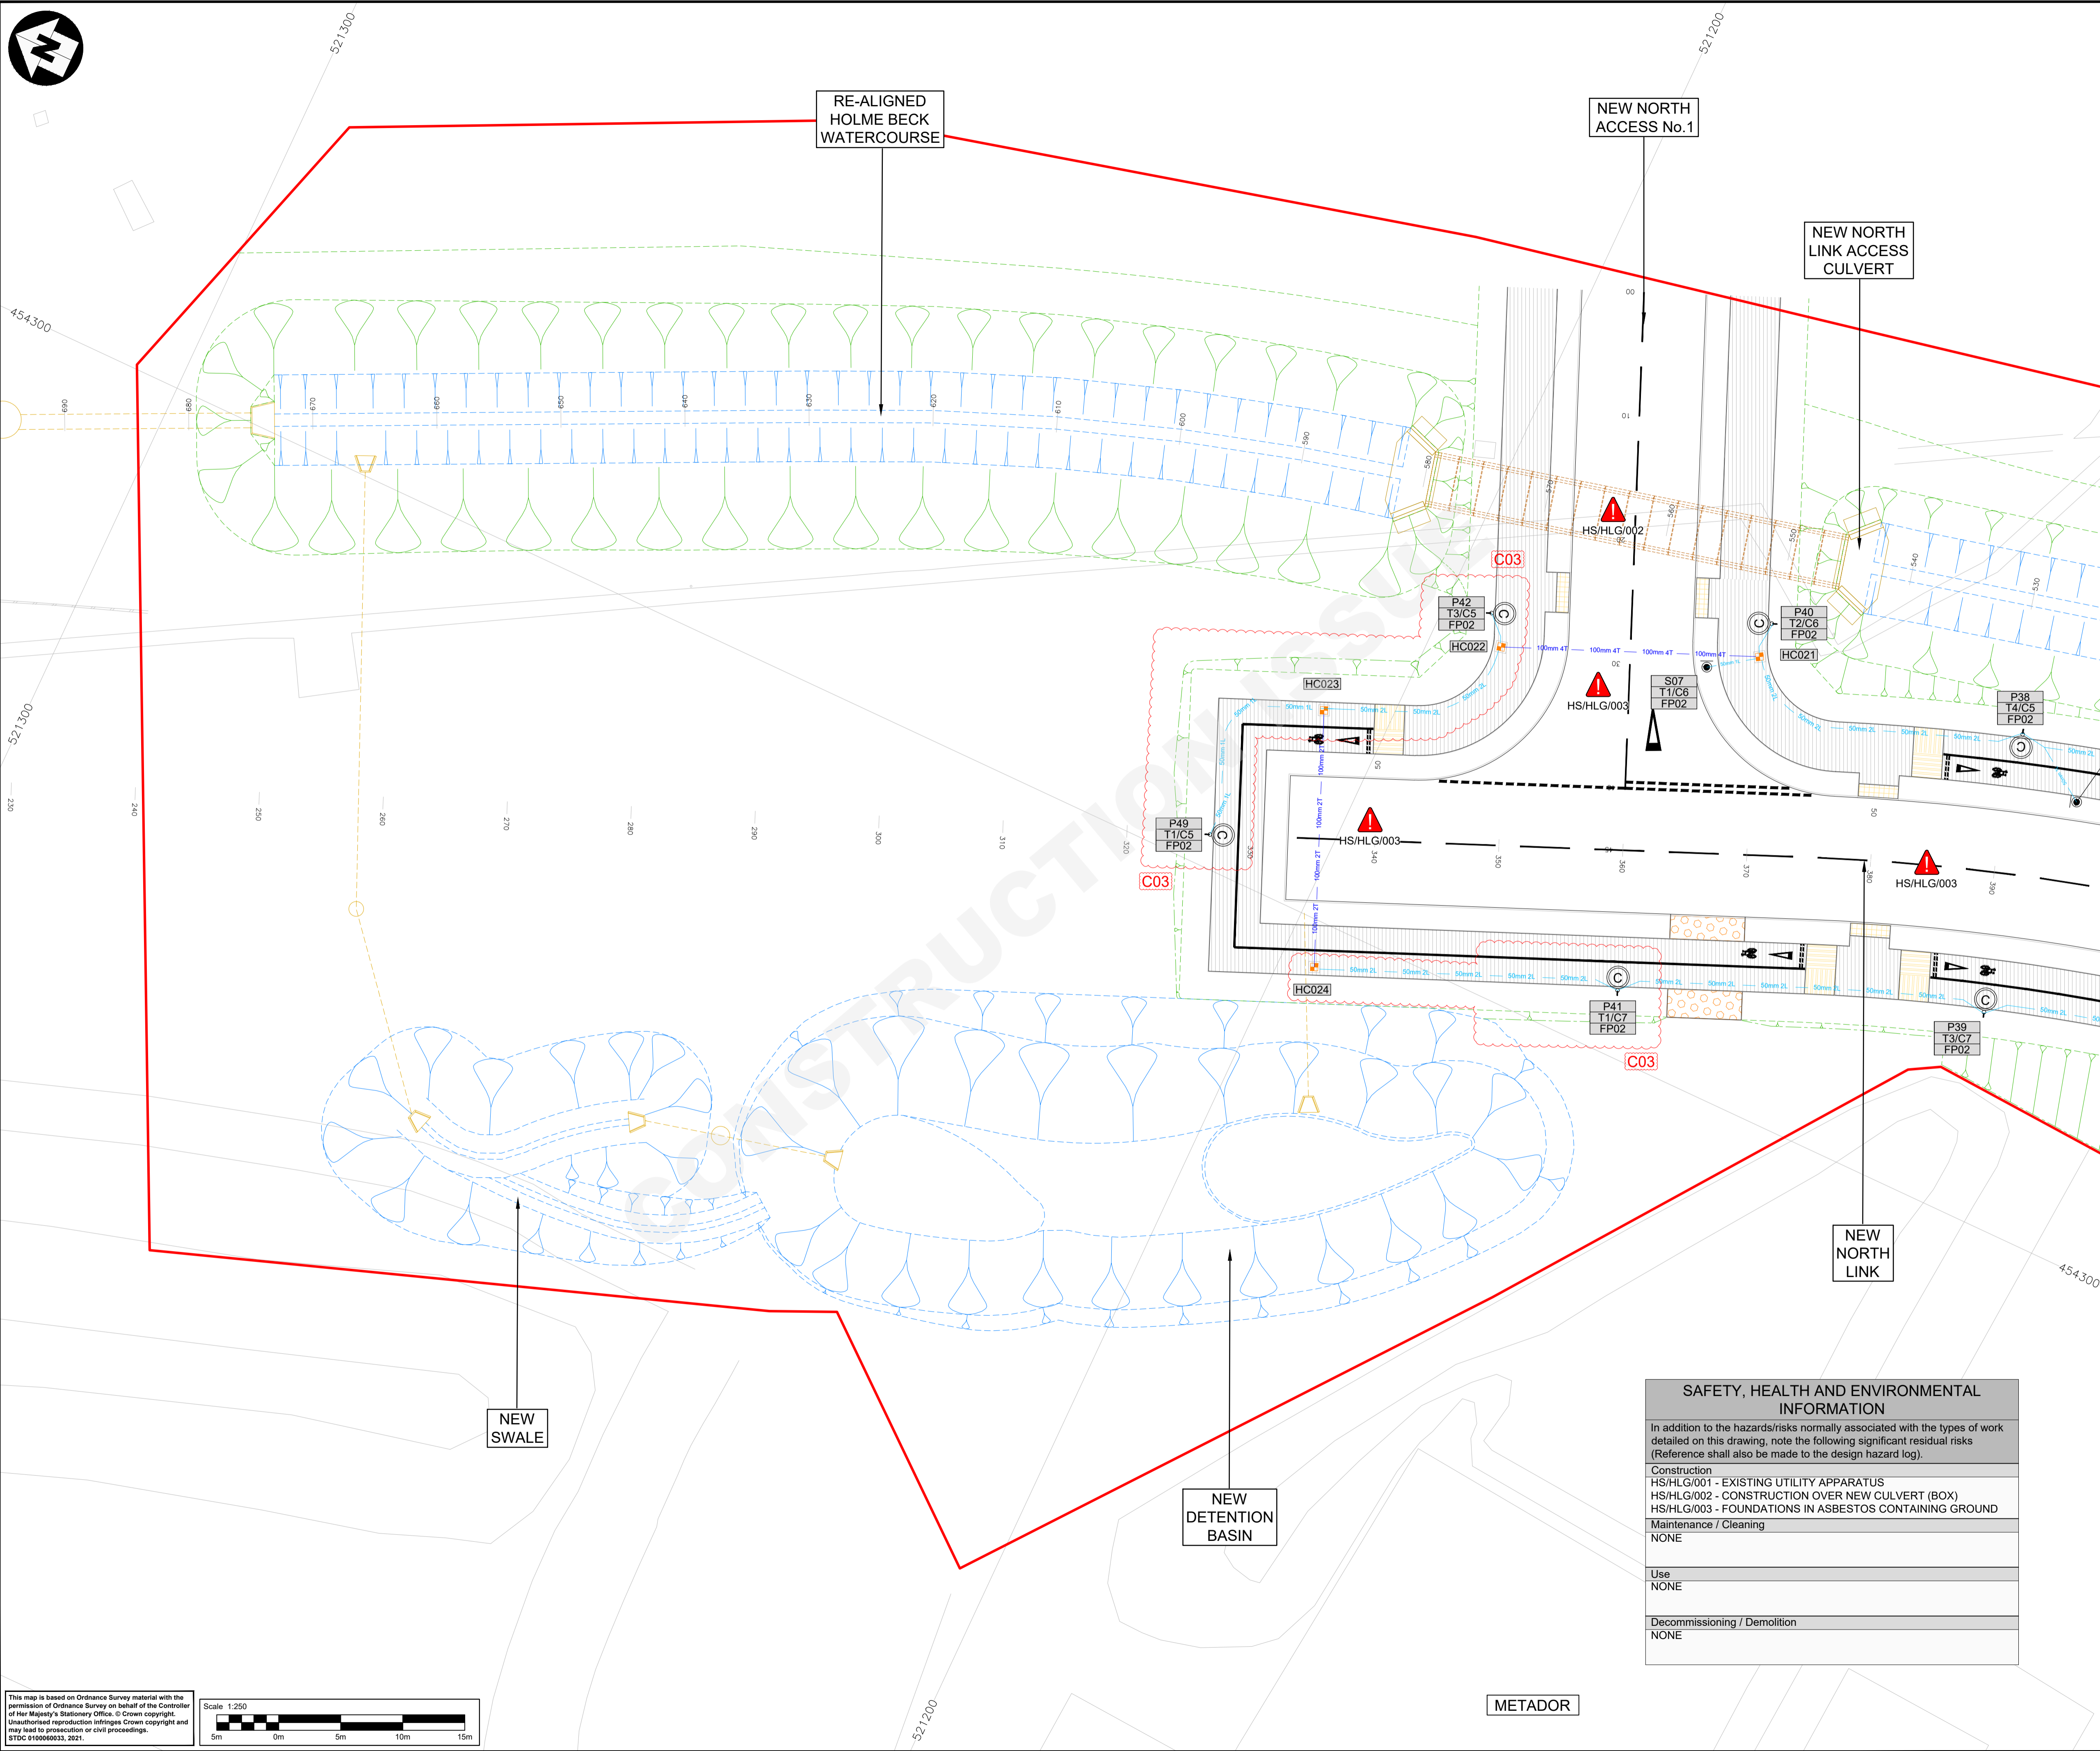

- NOTES:**
- ALL EQUIPMENT AND INSTALLATION WORK SHALL BE IN ACCORDANCE WITH THE DESIGN GUIDE AND SPECIFICATION FOR RESIDENTIAL AND INDUSTRIAL ESTATES DEVELOPMENT INCLUDING THE FOLLOWING DRAWINGS:
    - STDC\_HWY-ATK-HLG-PR-DR-EO-000001 (NOTES & KEY)
    - STDC\_HWY-ATK-HLG-PR-DR-EO-000002
    - STDC\_HWY-ATK-HLG-PR-DR-EO-000003
    - STDC\_HWY-ATK-HLG-PR-DR-EO-000004
    - STDC\_HWY-ATK-HLG-PR-DR-EO-000005
    - STDC\_HWY-ATK-HLG-PR-DR-EO-000006
    - STDC\_HWY-ATK-HLG-PR-DR-EO-000007
    - STDC\_HWY-ATK-HLG-PR-DR-EO-000008
    - STDC\_HWY-ATK-HLG-PR-DR-EO-000009
    - STDC\_HWY-ATK-HLG-PR-DR-EO-000010 (SCHEMATIC)
    - STDC\_HWY-ATK-HLG-PR-DR-EO-000011 (SCHEDULE)
    - STDC\_HWY-ATK-HLG-PR-DE-EO-000001 (STANDARD DETAILS)
    - STDC\_HWY-ATK-HLG-PR-DE-EO-000002 (STANDARD DETAILS)

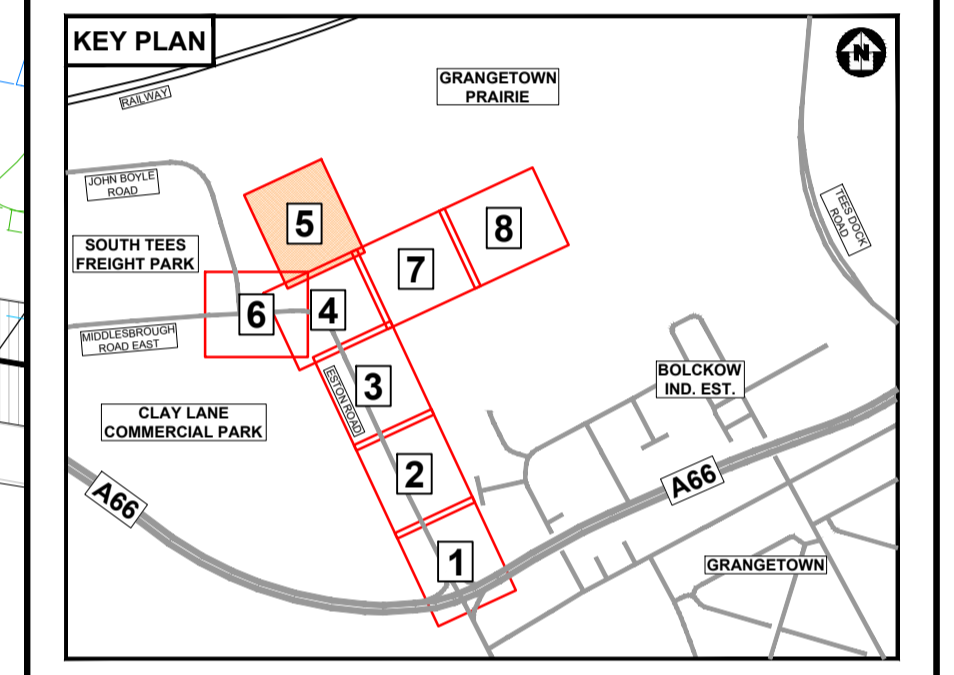

Description	Status	Revision	Drawn	Checked	Reviewed	Authorised	Issue Date
ISSUED FOR REVIEW & COMMENT	S3	P01	JB	IW	RB	---	05/02/21
ISSUED FOR PLANNING	A1	C01	MT	DS	MT	DS	22/03/21
UPDATED FOR DESIGN CHANGES FOR CONSTRUCTION ISSUE	A3	C02	MT	DS	DMA	DS	21/05/21
NORTH LINK EXTRA LC (P49) & LC MOVEMENTS (P41 & P42)	A3	C03	MT	DS	MT	DS	28/10/21

APPROVED - CONSTRUCTION A3

**ATKINS**  
 Member of the SNC-Lavalin Group  
 Dunedin House  
 Columbia Drive  
 Stockton-on-Tees  
 Cleveland  
 TS17 6BJ  
 Tel: +44 (0)1642 525200  
 Copyright © Atkins Limited (2021) www.atkinsglobal.com

**TEESWORKS**  
 The UK's largest industrial zone

Client: SOUTH TEES DEVELOPMENT CORPORATION  
 Project Title: DETAILED DESIGN of ESTON ROAD HIGHWAYS SCHEME ROAD LIGHTING

Drawing Number: STDC\_HWY - ATK - HLG - PR - DR - EO - 000006  
 Originator: PR  
 Volume: -  
 Location: A1  
 Scale: 1:250  
 Project Ref. No.: 5198022  
 Sheet: 5 of 8  
 Rev: C03

**SAFETY, HEALTH AND ENVIRONMENTAL INFORMATION**

In addition to the hazards/risks normally associated with the types of work detailed on this drawing, note the following significant residual risks (Reference shall also be made to the design hazard log).

Construction	HS/HLG/001 - EXISTING UTILITY APPARATUS HS/HLG/002 - CONSTRUCTION OVER NEW CULVERT (BOX) HS/HLG/003 - FOUNDATIONS IN ASBESTOS CONTAINING GROUND
Maintenance / Cleaning	NONE
Use	NONE
Decommissioning / Demolition	NONE

