



**SOUTH BANK CHANNEL - CHAINAGE 0 - 240m**

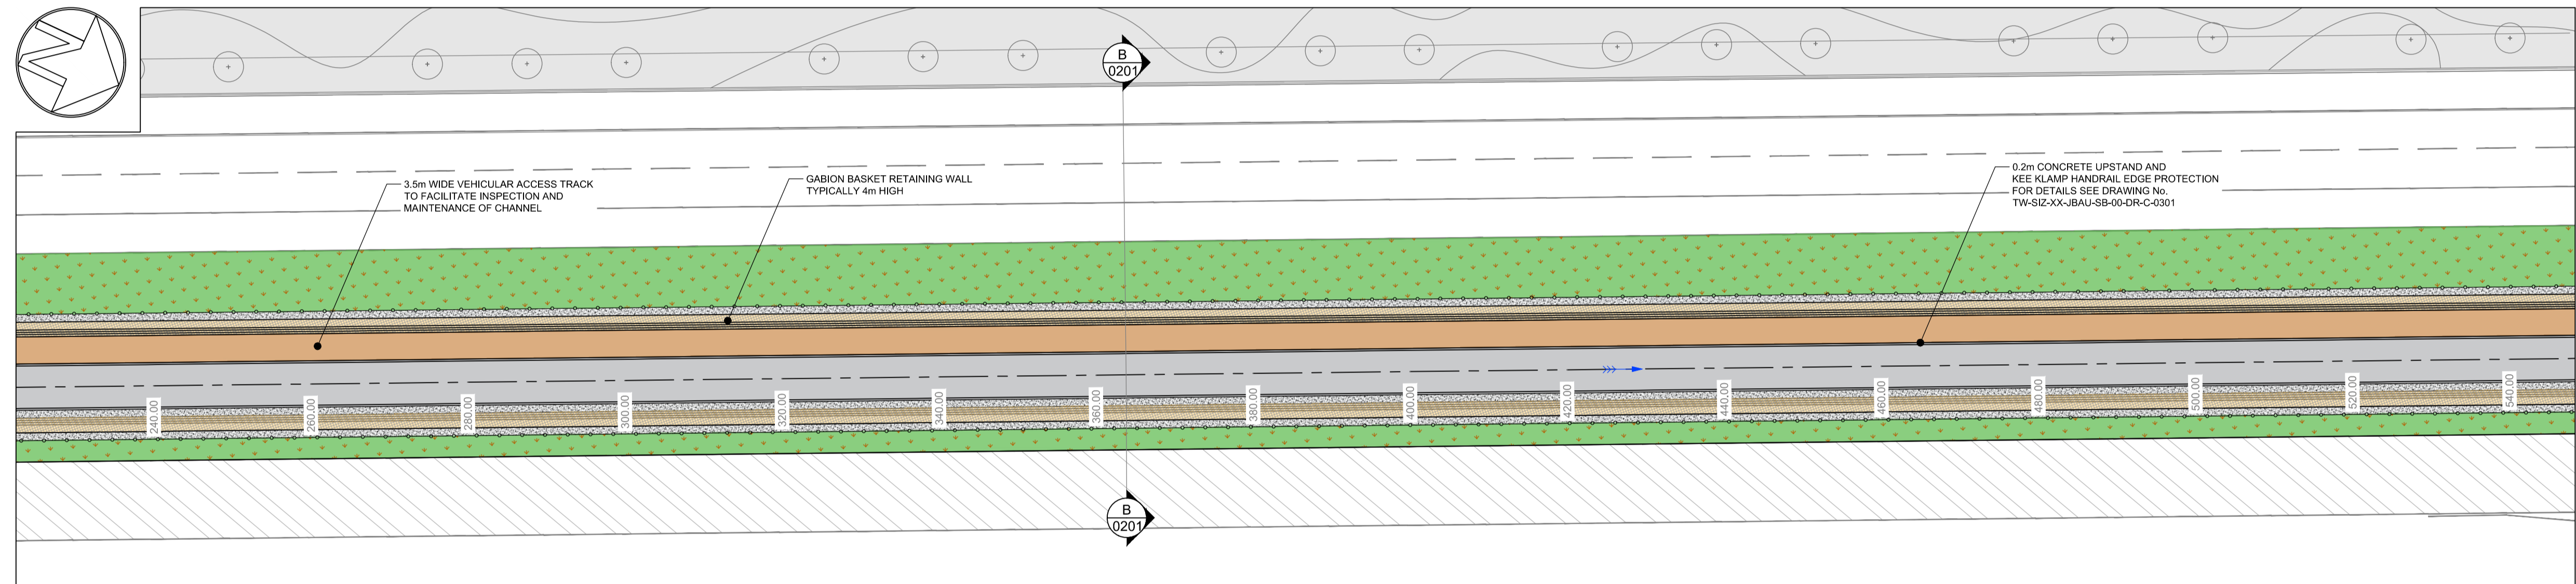

**SOUTH BANK CHANNEL - CHAINAGE 240 - 540m**

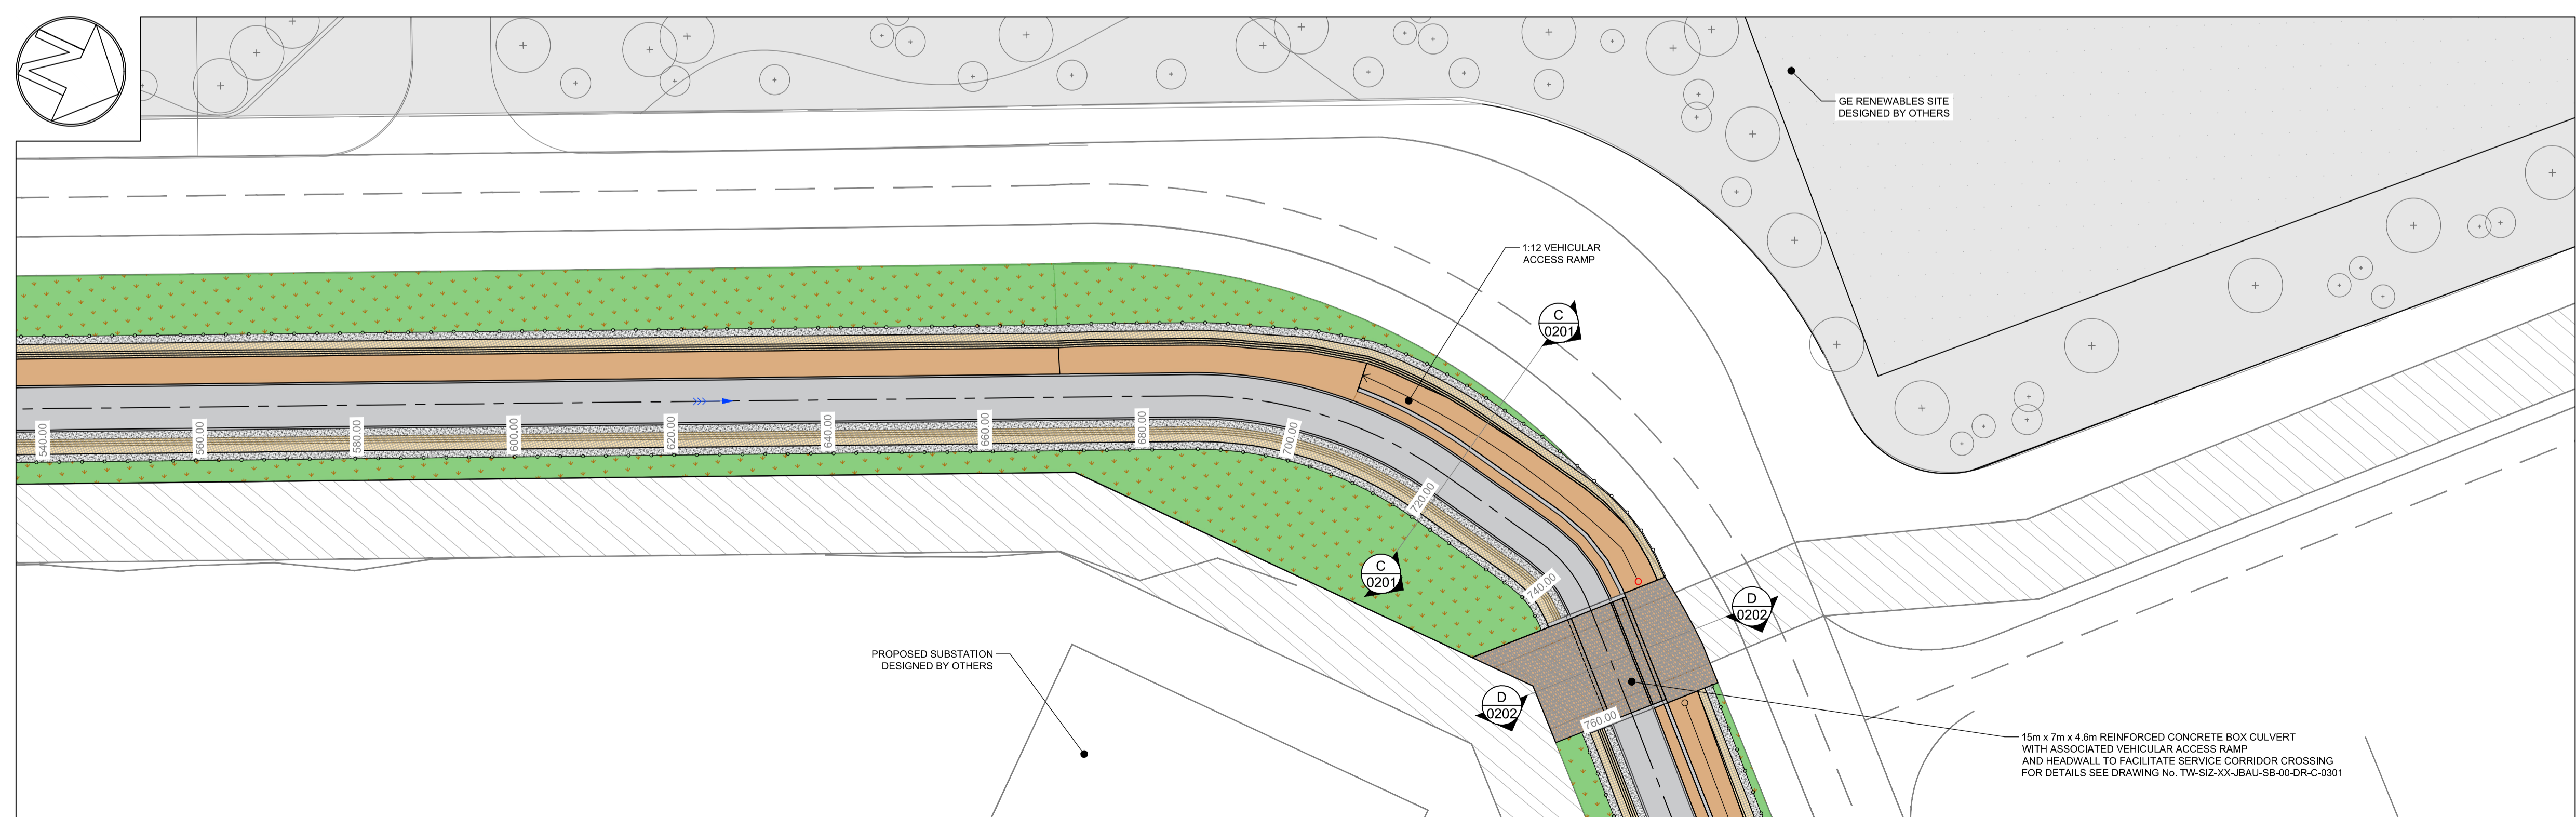

**SOUTH BANK CHANNEL - CHAINAGE 540 - 760m**

1	Working near water	Working near water	Working near water
2	Unknown ground conditions		
3	Deep excavations		
4	Contaminated ground		
5	COMAH site	COMAH site	COMAH site
No.	Construction Risk	Maintenance Risk	Demolition Risk

In addition to the hazards/risks normally associated with the types of work detailed on this drawing take note of the above.

**SAFETY, HEALTH AND ENVIRONMENTAL INFORMATION BOX**

**Drawing Notes**

- This drawing is to be read in conjunction with:-
  - TW-SIZ-XX-JBAU-SB-00-DR-C-0001-Holme\_Beck\_Key\_Key
  - TW-SIZ-XX-JBAU-SB-00-DR-C-0002-Holme\_Beck\_General\_Arrangement\_High\_Tip\_West
  - TW-SIZ-XX-JBAU-SB-00-DR-C-0003-Holme\_Beck\_General\_Arrangement\_High\_Tip\_North
  - TW-SIZ-XX-JBAU-SB-00-DR-C-0004-Holme\_Beck\_General\_Arrangement\_Inter\_Tidal\_Channel
  - TW-SIZ-XX-JBAU-SB-00-DR-C-0101-Holme\_Beck\_Long\_Section\_Sheet\_1\_of\_4
  - TW-SIZ-XX-JBAU-SB-00-DR-C-0102-Holme\_Beck\_Long\_Section\_Sheet\_2\_of\_4
  - TW-SIZ-XX-JBAU-SB-00-DR-C-0103-Holme\_Beck\_Long\_Section\_Sheet\_3\_of\_4
  - TW-SIZ-XX-JBAU-SB-00-DR-C-0104-Holme\_Beck\_Long\_Section\_Sheet\_4\_of\_4
  - TW-SIZ-XX-JBAU-SB-00-DR-C-0201-Holme\_Beck\_Cross\_Sections\_Sheet\_1\_of\_3
  - TW-SIZ-XX-JBAU-SB-00-DR-C-0202-Holme\_Beck\_Cross\_Sections\_Sheet\_2\_of\_3
  - TW-SIZ-XX-JBAU-SB-00-DR-C-0203-Holme\_Beck\_Cross\_Sections\_Sheet\_3\_of\_3
  - TW-SIZ-XX-JBAU-SB-00-DR-C-0301-South\_Bank\_Details\_Sheet\_1\_of\_4
  - TW-SIZ-XX-JBAU-SB-00-DR-C-0302-South\_Bank\_Details\_Sheet\_2\_of\_4
  - TW-SIZ-XX-JBAU-SB-00-DR-C-0303-South\_Bank\_Details\_Sheet\_3\_of\_4
  - TW-SIZ-XX-JBAU-SB-00-DR-C-0304-South\_Bank\_Details\_Sheet\_4\_of\_4
- All dimensions are in metres unless noted otherwise.
- All levels are in metres relative to ordnance datum Newlyn (mAOD) unless noted otherwise.
- All coordinates are in metres relative to ordnance survey national grid.
- Do not scale from this drawing. All dimensions must be checked/verified on site.
- For clarity purposes existing and proposed services have been omitted from this drawing.

**LEGEND**

- GABION BASKET RETAINING WALL
- VEGETATED VERGE
- REINFORCED CONCRETE ELEMENT
- 3.5m WIDE VEHICULAR ACCESS TRACK
- POST AND WIRE FENCE
- VEHICULAR ACCESS POINT AND HARDSTANDING
- SERVICE CORRIDOR (DESIGNED BY OTHERS)
- INSITU CONCRETE ELEMENT
- DIRECTION OF FLOW

C02	Comments	Minor changes								
Rev.:	Date	17/11/21	Drawn	MM	Designed	JA	Checked	ST	Approved	RD
C01	Comments	Issued For Planning Permission								
Rev.:	Date	11/11/21	Drawn	JN	Designed	JA	Checked	ST	Approved	RD

Client Approval

- A - Approved
- B - Approved with Revisions
- C - Do Not Use

Unit 2.1  
Quantum Court  
Research Avenue South  
Heriot Watt University  
EDINBURGH  
EH14 4AP  
United Kingdom  
T +44 (0)131 3192 940  
E info@jbaconsulting.com  
www.jbaconsulting.com  
Twitter @JBAConsulting

**Project**  
South Bank Arterial Drainage

**Title**  
South Bank  
Holme Beck - High Tip West  
General Arrangement  
for

**Client**

The property of this drawing and design vested in Jeremy Benn Associates Ltd. It shall not be reproduced in whole or in part, nor disclosed to a third party, without the prior written consent of Jeremy Benn Associates Ltd.

Drawn:	J. Ness	06/09/2021	Designed:	J. Alcock	06/09/2021
Checked:	S. Thomson	11/10/2021	Approved:	R. Dobson	11/10/2021
Project Reference:	2021s1087	Scale:	1:500 @A1		
Drawing Number:	TW-SIZ-XX-JBAU-SB-00-DR-C-0002	Status:	A1	Revision:	C02
		Sheet Size:	A1		