



SOUTH\_Elevation

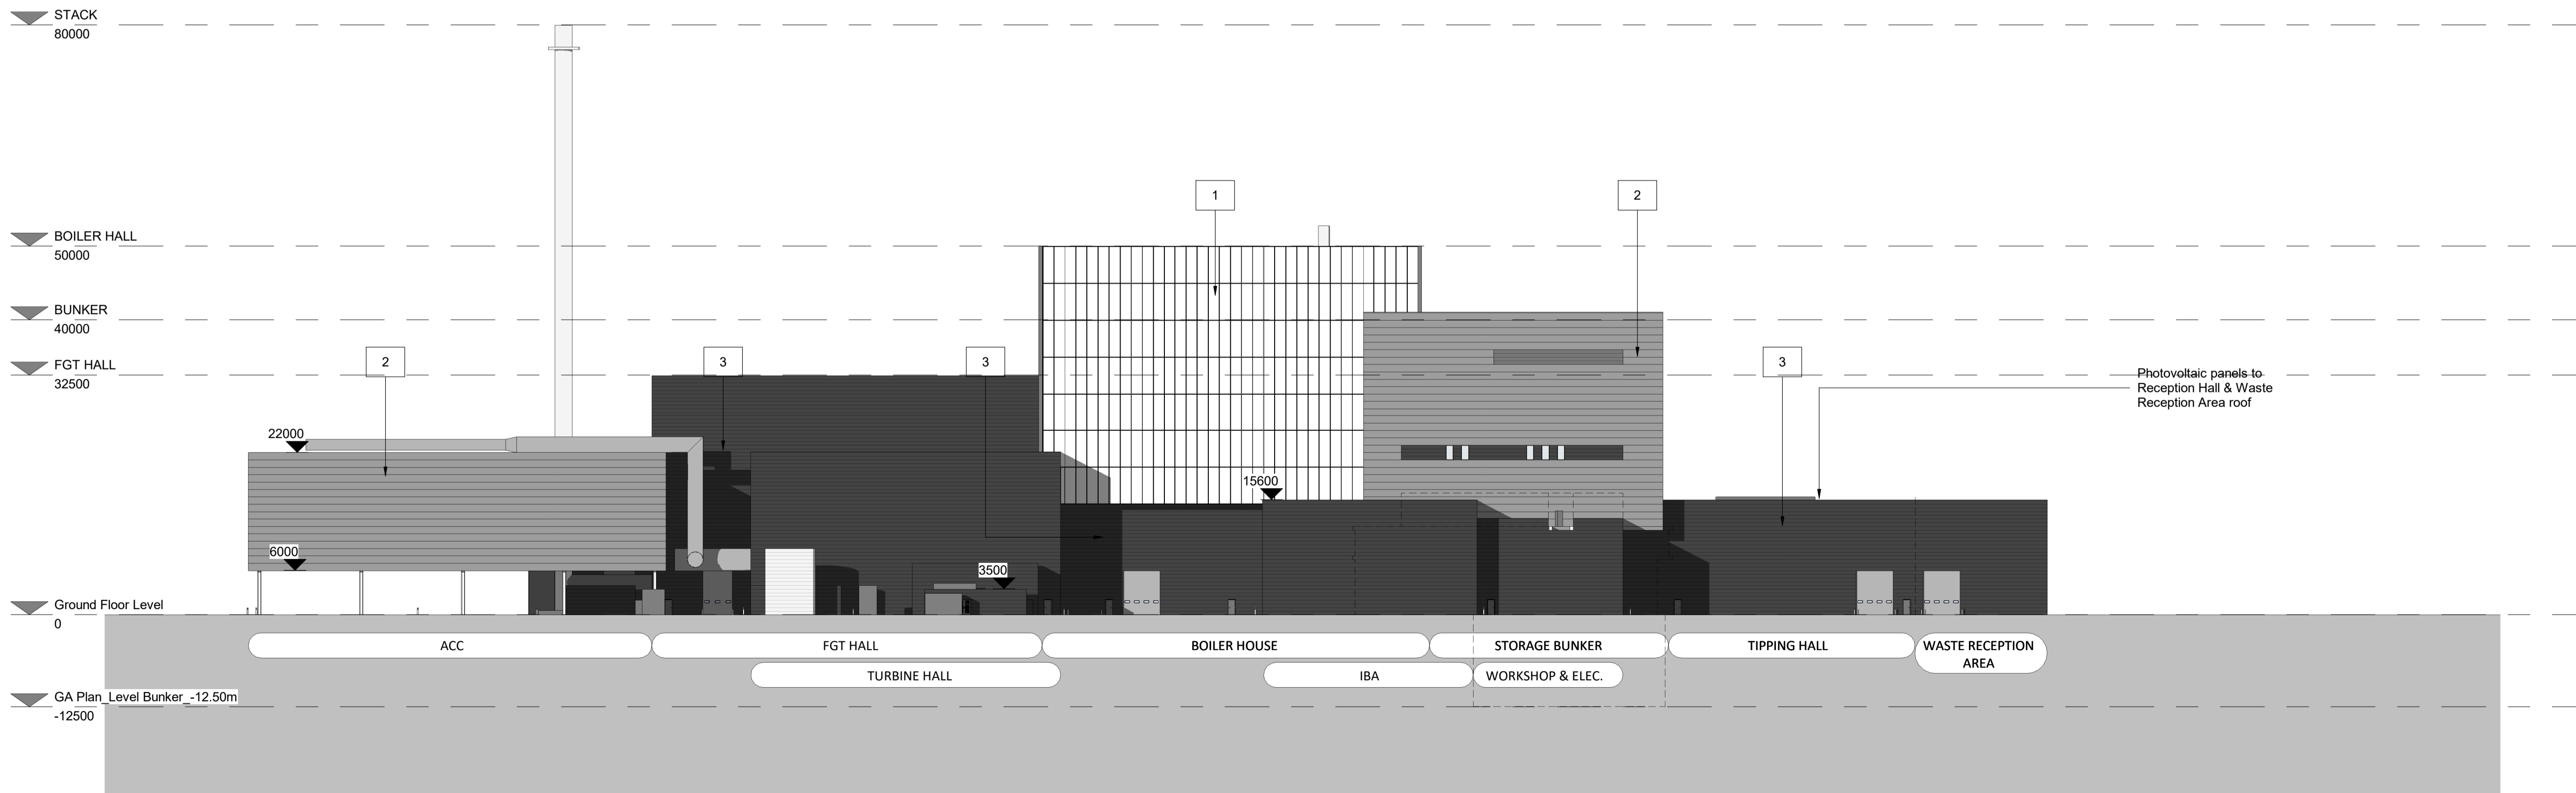

WEST\_Elevation

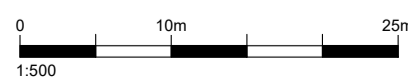

**General Notes**

Do not scale from this drawing. Only work to written dimensions.

All site dimensions shall be verified by the Contractor on site prior to commencing any works.

This drawing is the property of Fletcher-Rae (UK) Limited (t/a Fletcher-Rae) and copyright is reserved by them. The drawing is not to be copied or disclosed by or to any unauthorised persons without the prior written consent of Fletcher-Rae (UK) Limited.

Map bases were provided to Viridor Tees Valley Limited by the Tees Valley Energy Recovery Facility Contract Authority (comprising Darlington, Hartlepool, Middlesbrough, Redcar & Cleveland, and Stockton Unitary Authorities and Durham County Council and Newcastle City Council) in 2020.

**Materials Key**

1. Translucent polycarbonate cladding system
2. Deep profiled external sheet metal cladding laid with profile running horizontally. Colour: Grey (RAL TBC)
3. Deep profiled external sheet metal cladding laid with profile running horizontally. Colour: Black (RAL TBC)
4. Curtain wall glazing system, with integrated glazed doors.
5. Polyester powder coated panellised up and over electrically operated insulated loading door.
6. Steel framed doors with steel clad finish to both sides to match adjacent composite cladding.
7. Profiled roof deck with single layer PVC weathering membrane
8. Standing Seam System metal aid with profile running vertically. Colour: Light Grey

Rev.	Description	Date	ISS	APP
P10	Duct from FGT to Stack added, and Diesel and Ammonia bund tanks added	10.03.2023	JDC	RT
P9	Amendments to suit client comments	24.02.2023	JDC	RT
P8	Amendments to drawing title & other general amendments	21.02.2023	JDC	RT
P7	Amendments to suit client comments	07.02.2023	JDC	RT
P6	Planning / Bid issue	31.01.2023	JDC	RT
P5	General Updates	10.01.2023	JDC	RT
P4	General note added for copyright purposes	04.04.2022	JDC	RT
P3	Drawing updated to client comments	28.03.2022	JDC	RT
P2	Planning pack issue	09.02.2022	JDC	RT
P1	Planning pack updated to reflect Acciona comments	09.12.2021	JDC	RT
P0	Planning pack first issue	16.10.2021	JDC	RT

Scale: As indicated @ A1  
 Status: S2 Information  
 Drawn By: JDC  
 Checked By: RT  
 Date: 04.04.2022

Client: VIRIDOR  
 Project: TEES VALLEY ERF

Sheet Name: Proposed GA Elevations\_SOUTH & WEST

Project No. Orig. Zone Level Type Role Cls Dwg No. Rev  
 20044-FRA-00-00-DR-A -20-0011 P10

fletcher|rae  
 Architects | Master Planners | Designers  
 Hill Quays, 5 Jordan Street, Manchester, M15 4PY

t +44 (0) 161 242 1140  
 f +44 (0) 161 242 1141  
 w www.fletcher-rae.com  
 e info@fletcher-rae.com