





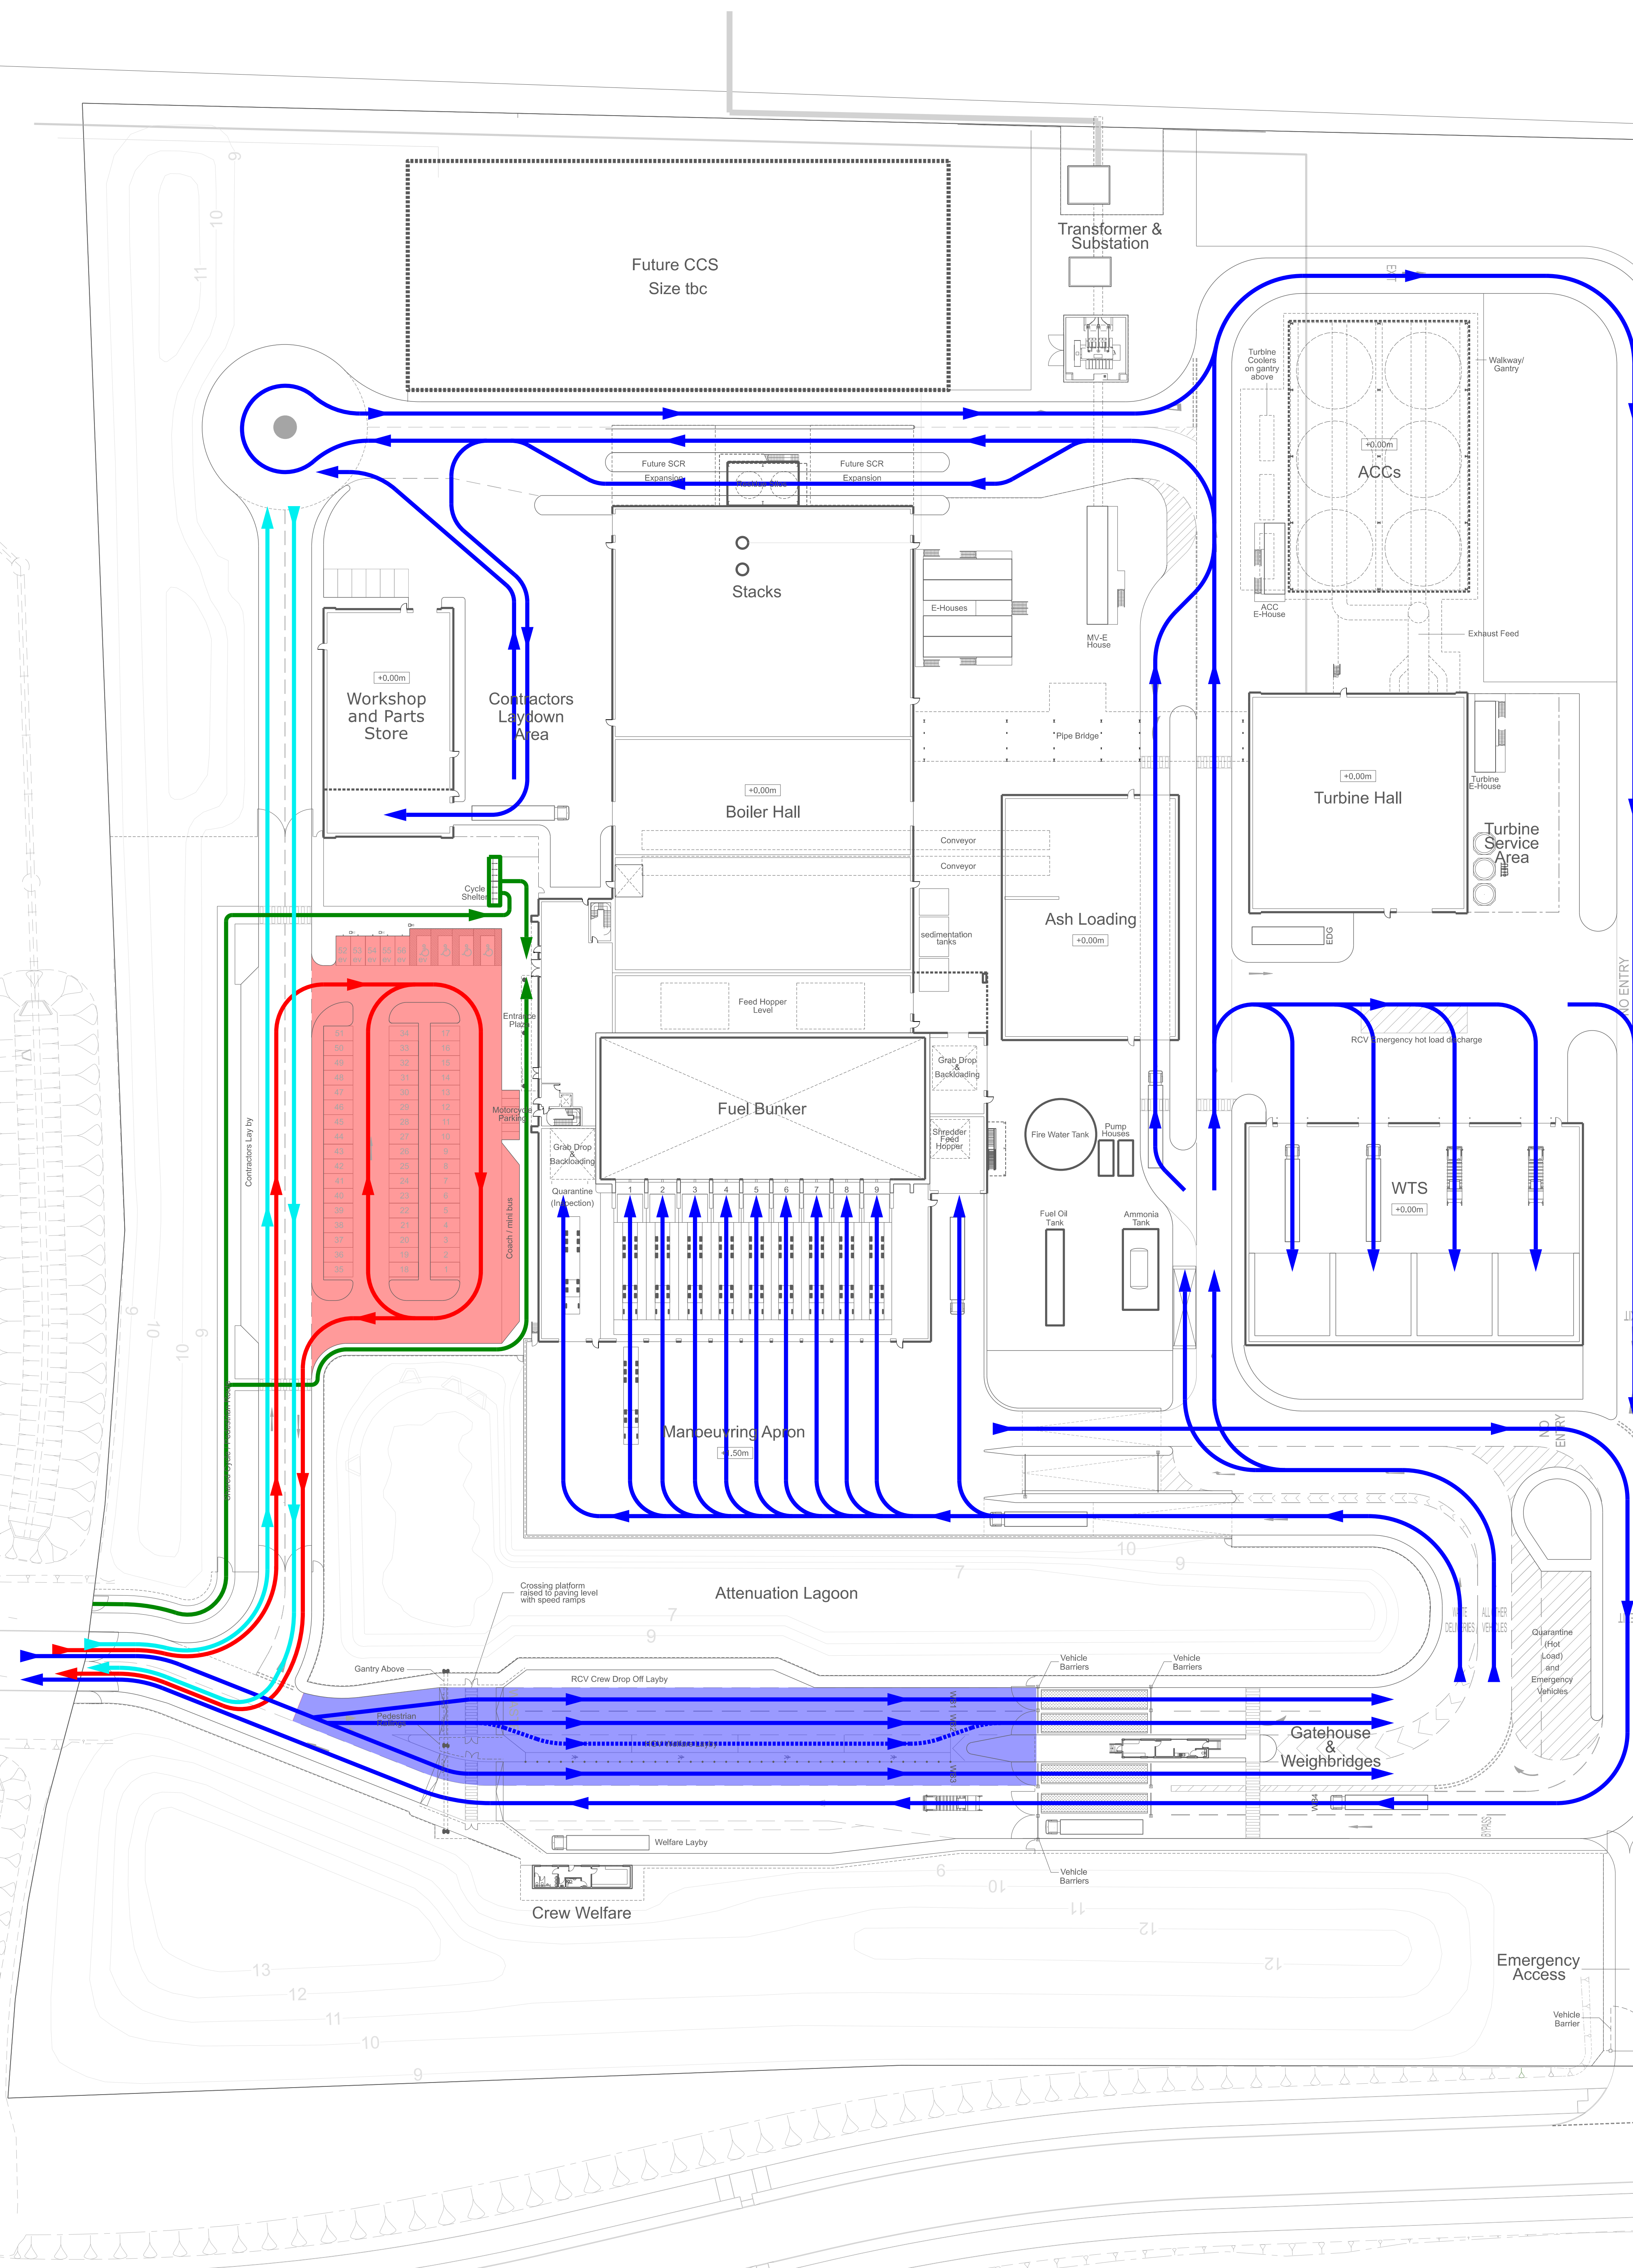


- NOTE
1. THIS DRAWING IS COPYRIGHT GSDA LTD.
 2. THE CONTRACTOR MUST NOT SCALE FROM THE DRAWING ALL DIMENSIONS TO BE TAKEN FROM DIMENSION STRINGS.
 3. WHERE ANY DISCREPANCIES ARE FOUND BETWEEN DIMENSIONS THESE MUST BE BROUGHT TO THE ATTENTION OF THE ARCHITECTS FOR RESOLUTION.
 4. WHERE DISCREPANCIES EXIST BETWEEN REFERENCE OR ASSEMBLY DRAWINGS & DETAIL DRAWINGS, THE LATTER TAKE PREFERENCE.

-  CAR PARKING AREA
-  HGV QUEUEING AREA
-  STAFF & VISITOR VEHICLE ROUTE
-  HGV VEHICLE ROUTE
-  NON HGV OPERATIONAL VEHICLE ROUTE
-  PEDESTRIAN & CYCLIST ROUTE



C	23/03/31	Issued for Discharge of Reserved Matters
C	22/02/28	Updated
B	21/11/23	Updated

FOR PLANNING



01 Meadowlake Place, Thorpe Lea Rd, Egham, Surrey TW20 8HE, United Kingdom
T: 01932 629139

Grangetown
Energy Recovery Facility
PROJECT

Access & Circulation
DRAWING

1:500@A0 23/03/31
SCALE DATE

1425_PL103 C

DWG. NO. REVISION CHECKED

