

- NOTE
1. THIS DRAWING IS COPYRIGHT GSDA LTD.
 2. THE CONTRACTOR MUST NOT SCALE FROM THE DRAWING ALL DIMENSIONS TO BE TAKEN FROM DIMENSION STRINGS.
 3. WHERE ANY DISCREPANCIES ARE FOUND BETWEEN DIMENSIONS THESE MUST BE BROUGHT TO THE ATTENTION OF THE ARCHITECTS FOR RESOLUTION.
 4. WHERE DISCREPANCIES EXIST BETWEEN REFERENCE OR ASSEMBLY DRAWINGS & DETAIL DRAWINGS, THE LATTER TAKE PREFERENCE.

FGT
 Floor 00: FFL + 12.13m AOD
 Floor 01: FFL + 13.70m AOD
 Floor 02: FFL + 23.7m AOD
 Floor 03: FFL + 28.5m AOD

Workshop and Parts Store
 Floor 00: FFL + 9.50m AOD
 Floor 01: FFL + 13.945m AOD

Boiler Hall
 Floor 00: FFL + 9.50m AOD
 Floor 01: FFL + 14.50m AOD
 Floor 02: FFL + 19.50m AOD
 Floor 03: FFL + 24.50m AOD
 Floor 04: FFL + 29.50m AOD
 Floor 05: FFL + 34.50m AOD
 Floor 06: FFL + 39.50m AOD
 Floor 07: FFL + 44.50m AOD
 Floor 08: FFL + 64.50m AOD

Admin Offices
 Floor 00: FFL + 9.50m AOD
 Floor 01: FFL + 14.10m AOD
 Floor 02: FFL + 18.70m AOD
 Floor 03: FFL + 23.30m AOD
 Floor 04: FFL + 27.90m AOD
 Floor 05: FFL + 32.50m AOD
 Floor 06: FFL + 37.00m AOD

Fuel Bunker
 FFL + 2.00m AOD

Waste Reception
 FFL + 11.00m AOD

Manoeuvring Apron
 FFL 11.00m AOD

Crew Welfare
 FFL 9.625m AOD


ACCs
 Ground Level: FFL + 9.50m AOD
 Gantry Level: FFL + 20.75m AOD

Turbine Hall
 FFL + 9.50m AOD

Ash Loading
 FFL + 9.50m AOD

WTS
 FFL + 9.50m AOD

Weighbridge Gatehouse
 FFL + 10.230m AOD

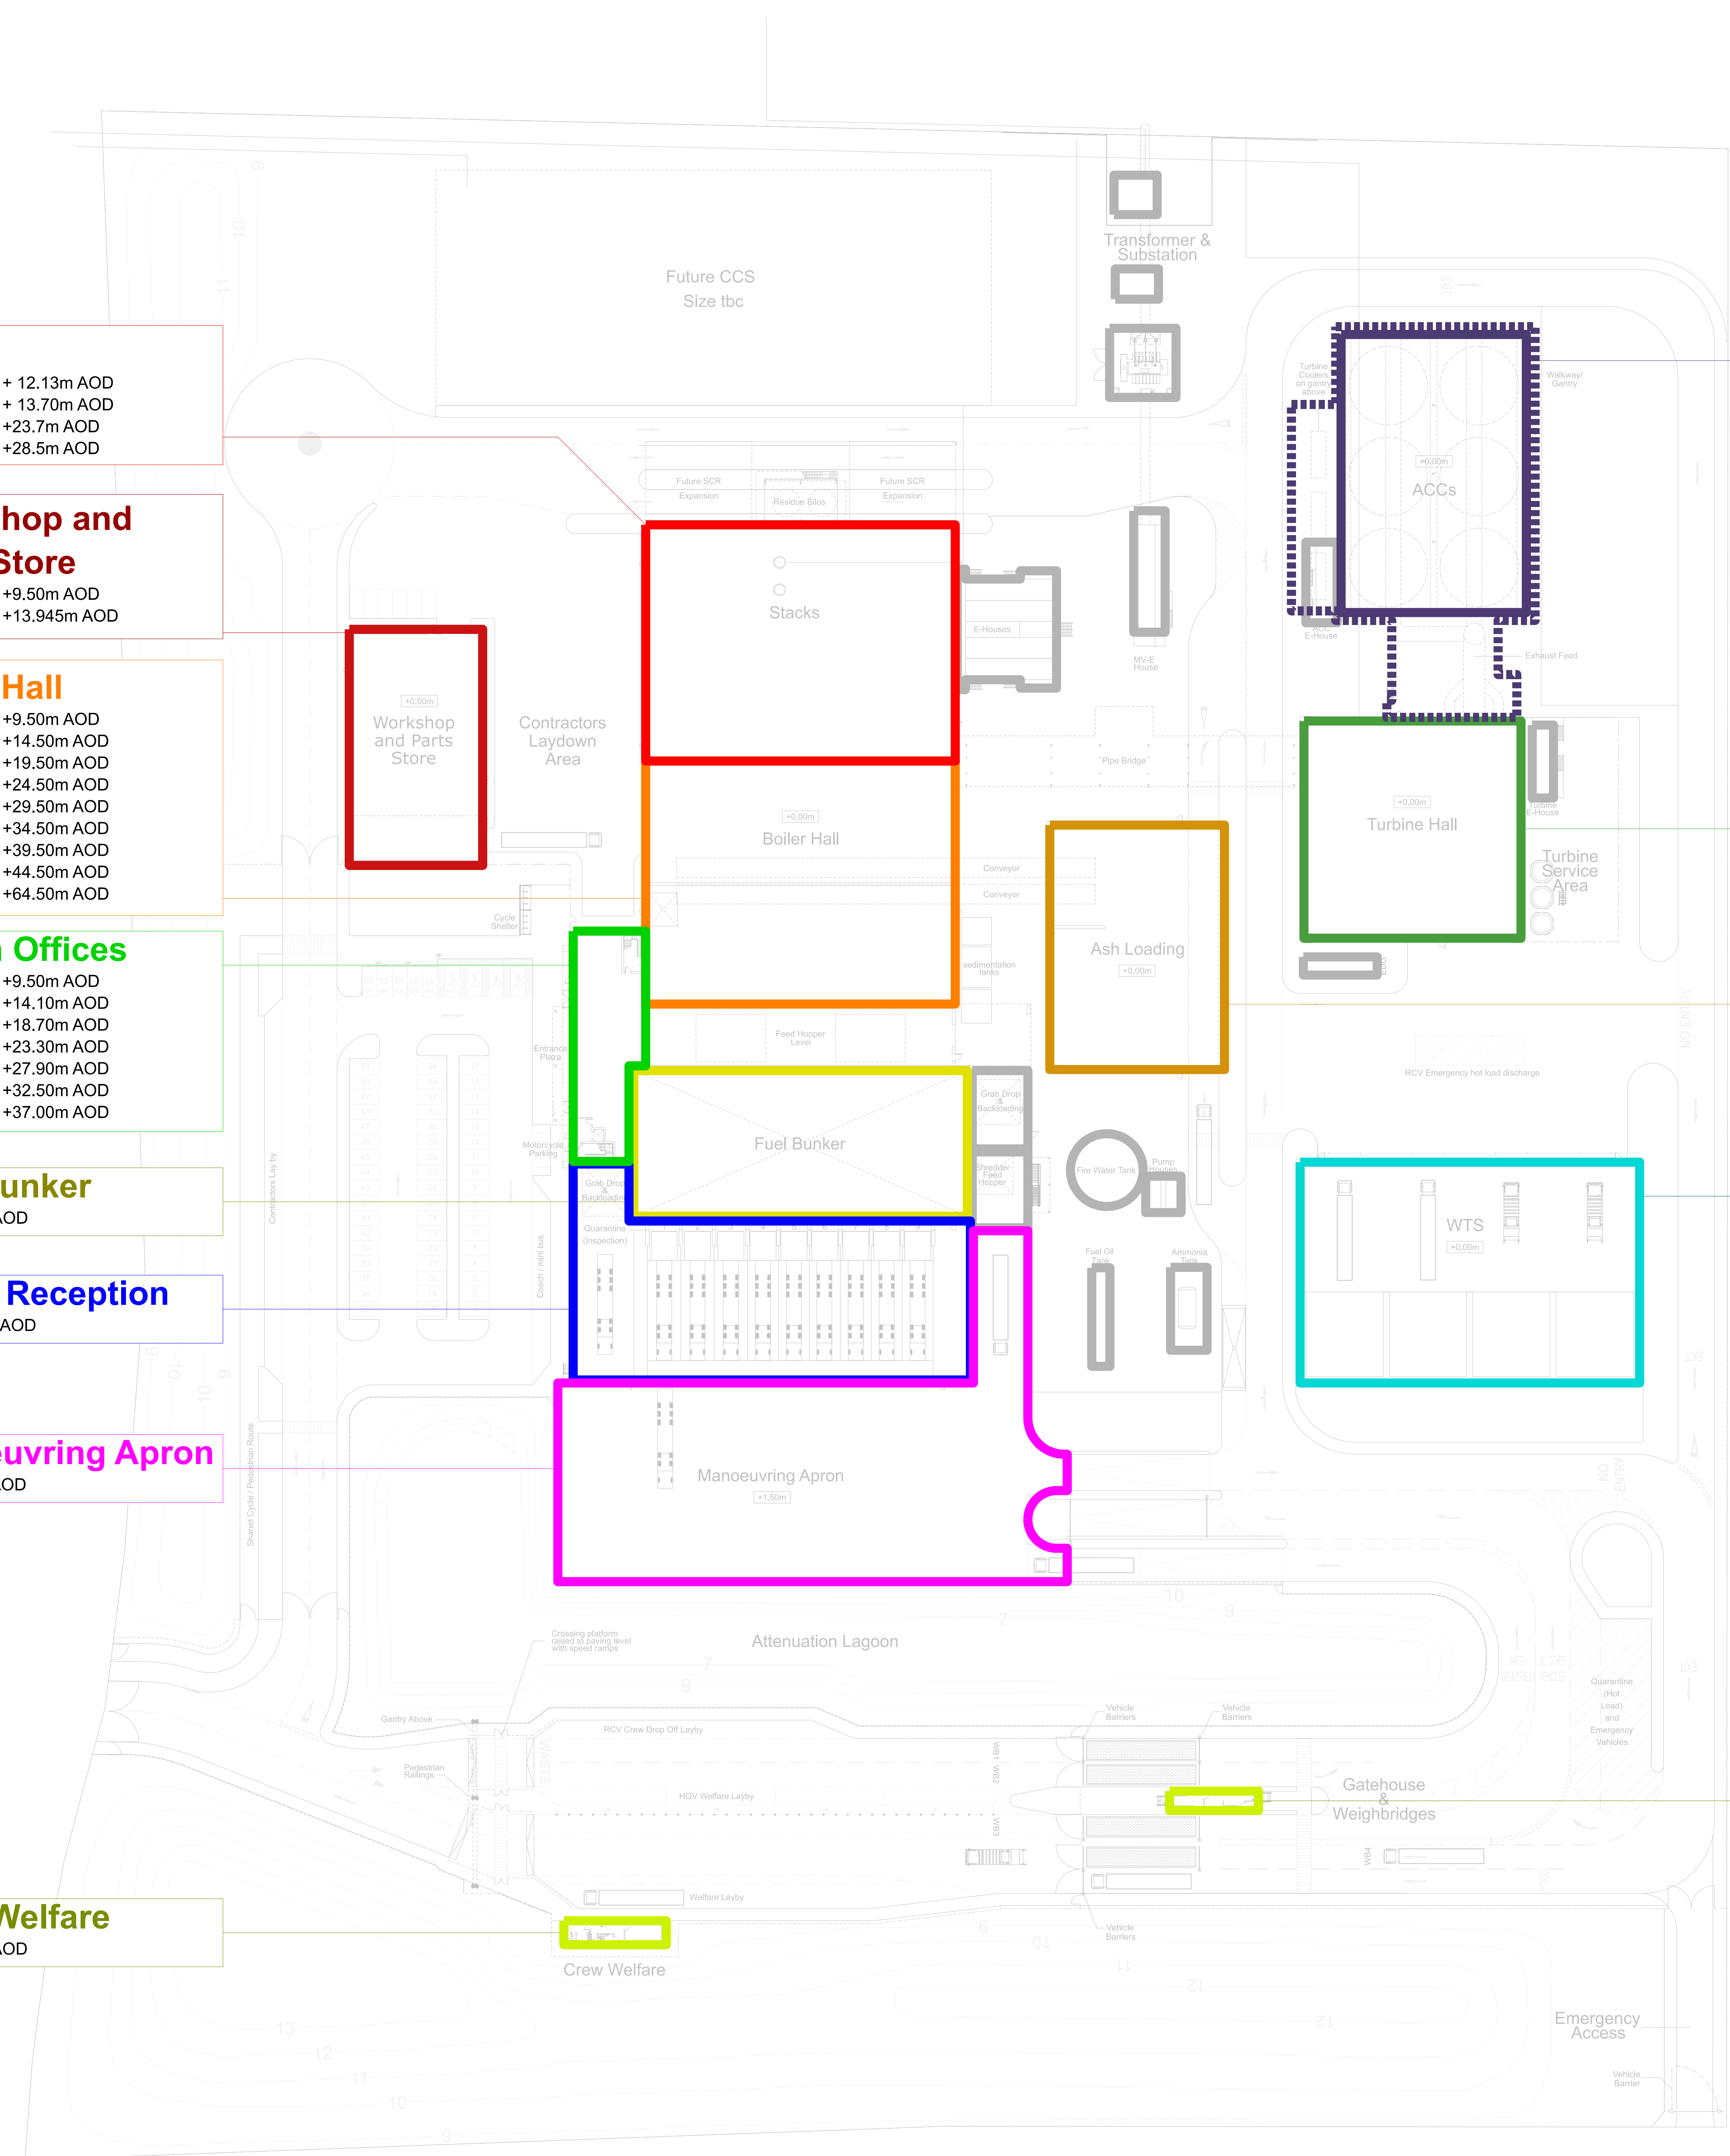

C	23/03/31	Issued for Discharge of Reserved Matters
C	22/02/28	Updated
B	21/11/23	Updated

FOR PLANNING



01 Meadowlake Place, Thorpe Lea Rd, Egham, Surrey TW20 8HE, United Kingdom
 T: 01932 629139

Grangetown
 Energy Recovery Facility
 PROJECT

Finished Floor Levels
 DRAWING

1:500@A0 23/03/31
 SCALE DATE

1425_PL104 C
 DWG. NO. REVISION CHECKED

