


- NOTE
1. THIS DRAWING IS COPYRIGHT GSDA LTD.
 2. THE CONTRACTOR MUST NOT SCALE FROM THE DRAWING ALL DIMENSIONS TO BE TAKEN FROM DIMENSION STRINGS.
 3. WHERE ANY DISCREPANCIES ARE FOUND BETWEEN DIMENSIONS THESE MUST BE BROUGHT TO THE ATTENTION OF THE ARCHITECTS FOR RESOLUTION.
 4. WHERE DISCREPANCIES EXIST BETWEEN REFERENCE OR ASSEMBLY DRAWINGS & DETAIL DRAWINGS, THE LATTER TAKE PREFERENCE.


Key



Articulated Vehicle
(waste delivery)
Swept Path Analysis

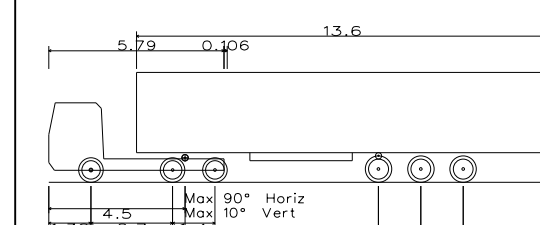

Max Legal Articulated Vehicle (36.5m)
Overall Length 13.600m
Overall Width 2.700m
Height 3.500m
Clearance 0.500m
Max Track Width 2.500m
Lock to Lock Time 6.00 sec
Kerb to Kerb Turning Radius 6.870m

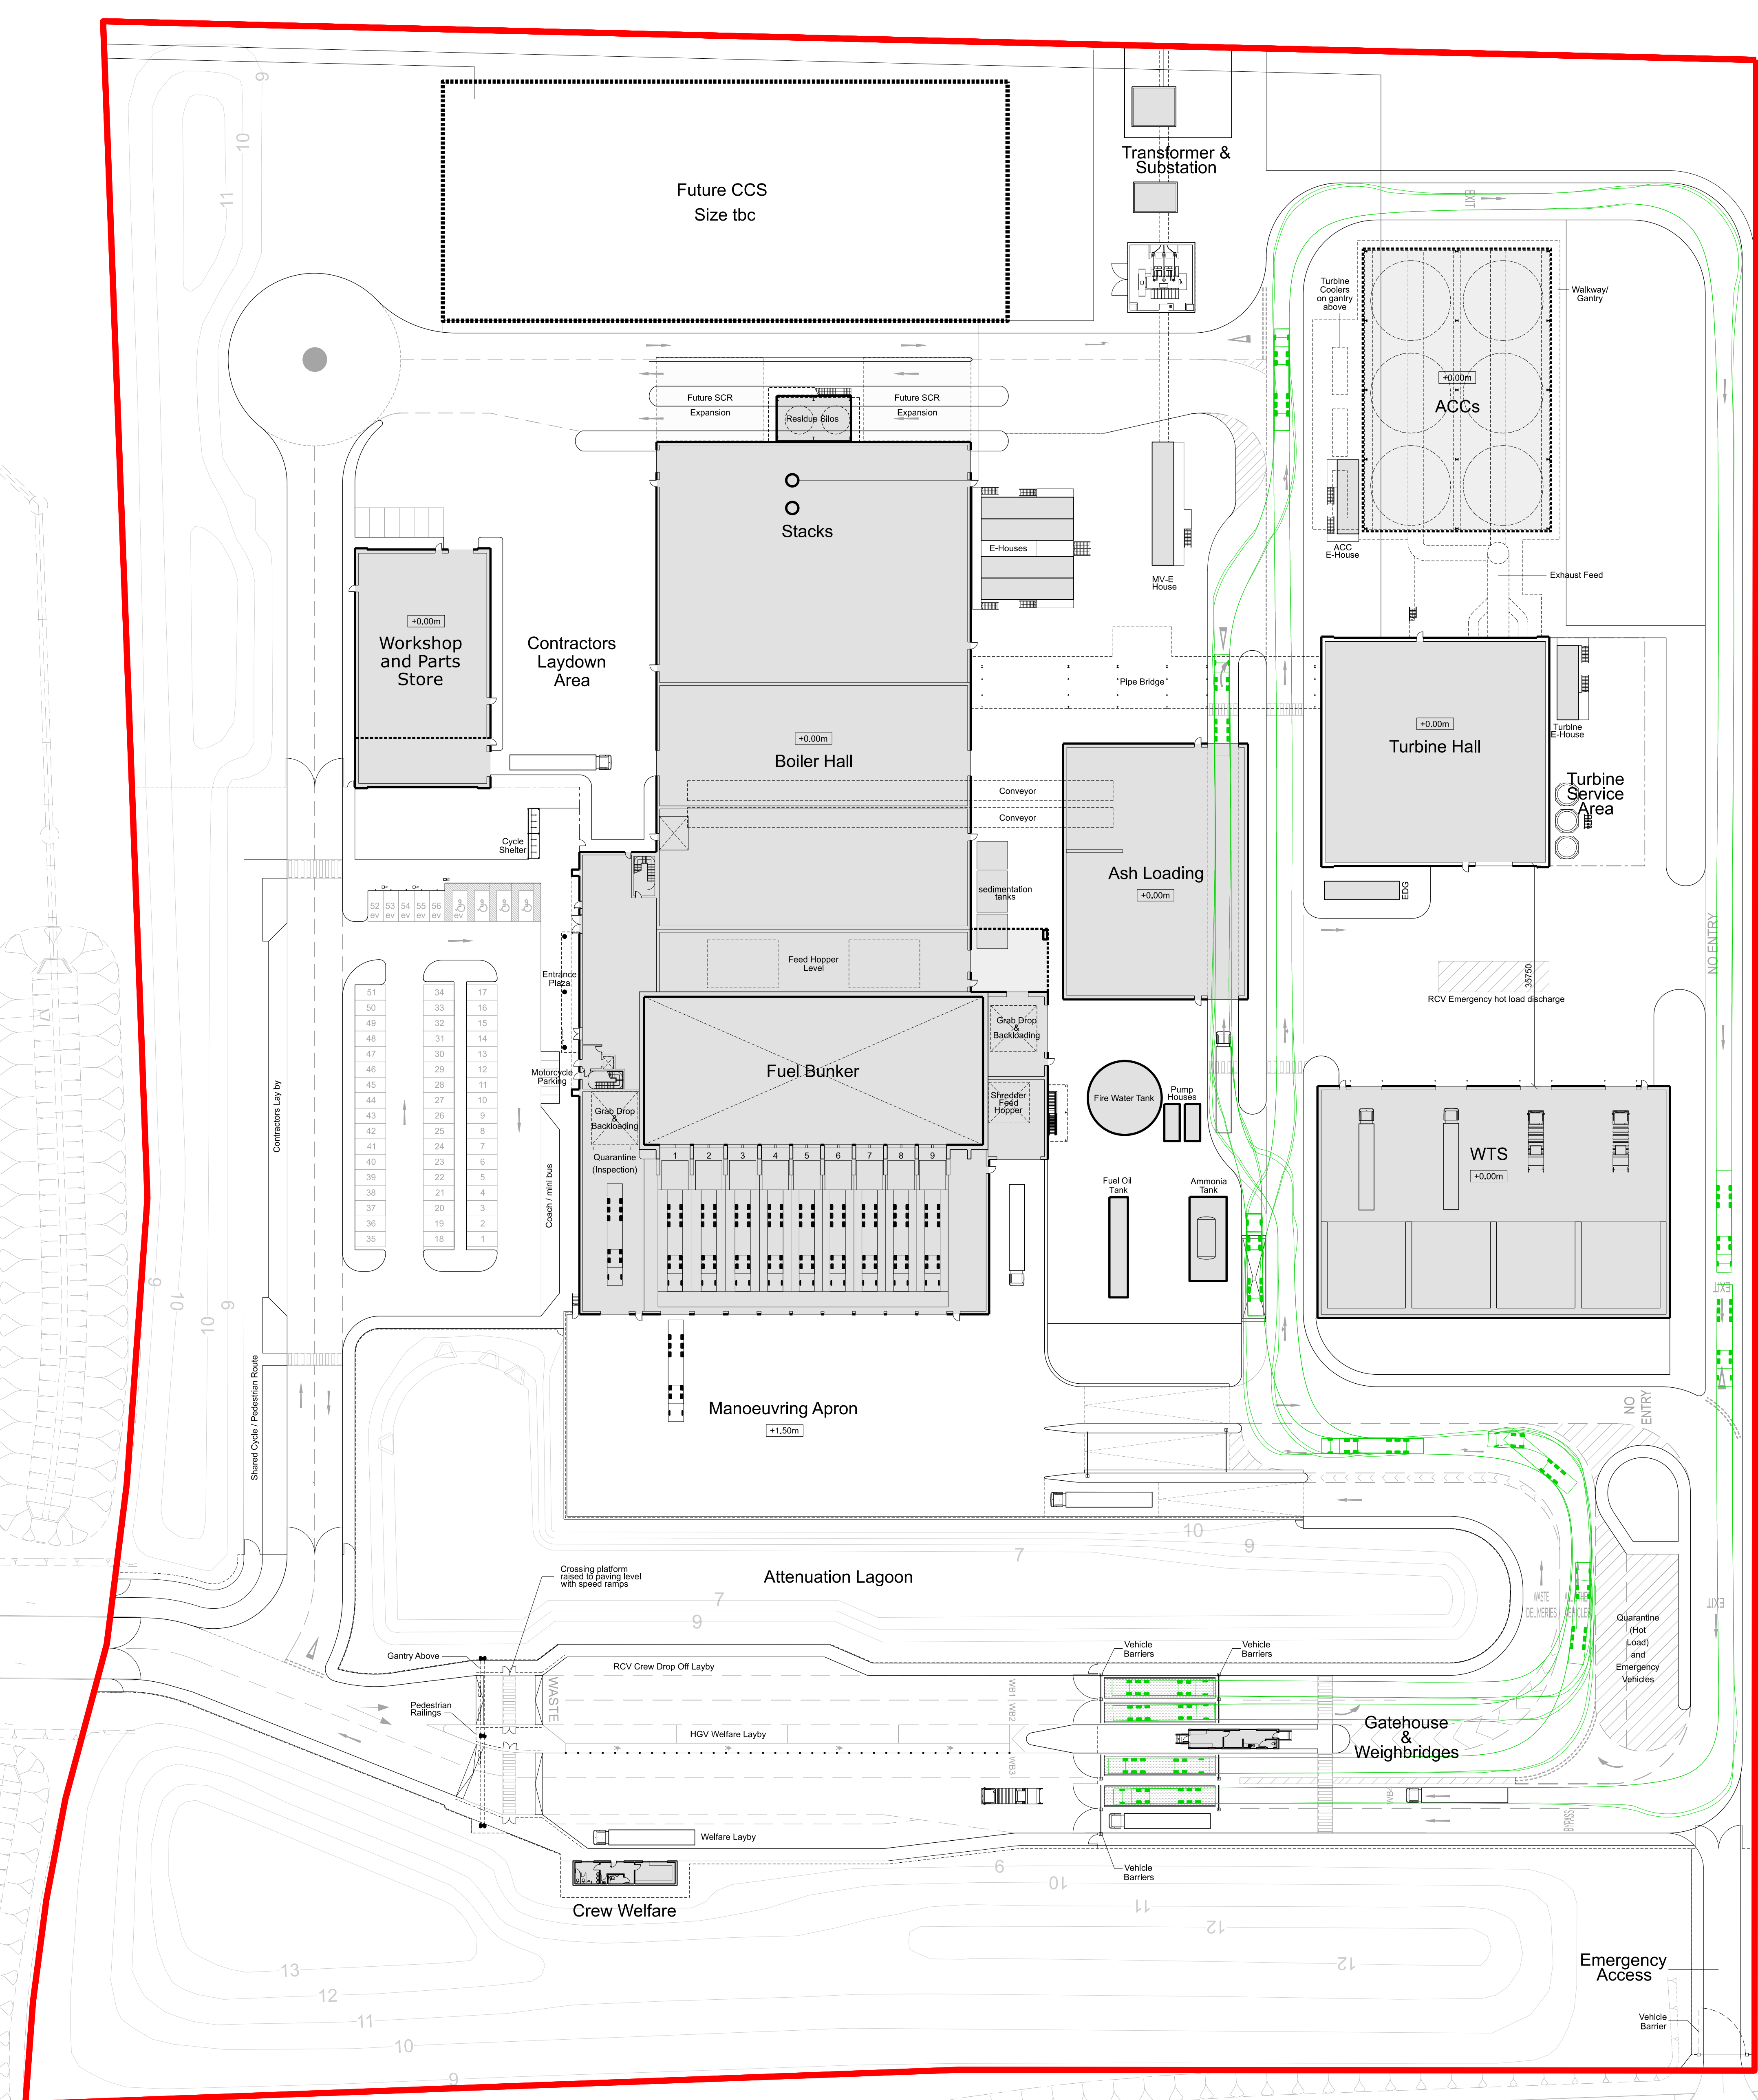

C 23/03/31 Issued for Discharge of Reserved Matters

C 22/02/28 Updated

B 21/11/23 Updated

FOR PLANNING



G1 Meadowlake Place, Thorpe Lea Rd, Egham, Surrey TW20 8HE, United Kingdom
T: 01932 629139

Grangetown
Energy Recovery Facility
PROJECT

Vehicle Swept Path Analysis,
Weighbridge to IBA and
Ammonia - Articulated Tanker
DRAWING

1:500@A0 23/03/31
SCALE DATE

1425_PL132 C

DWG. NO. REVISION CHECKED

