
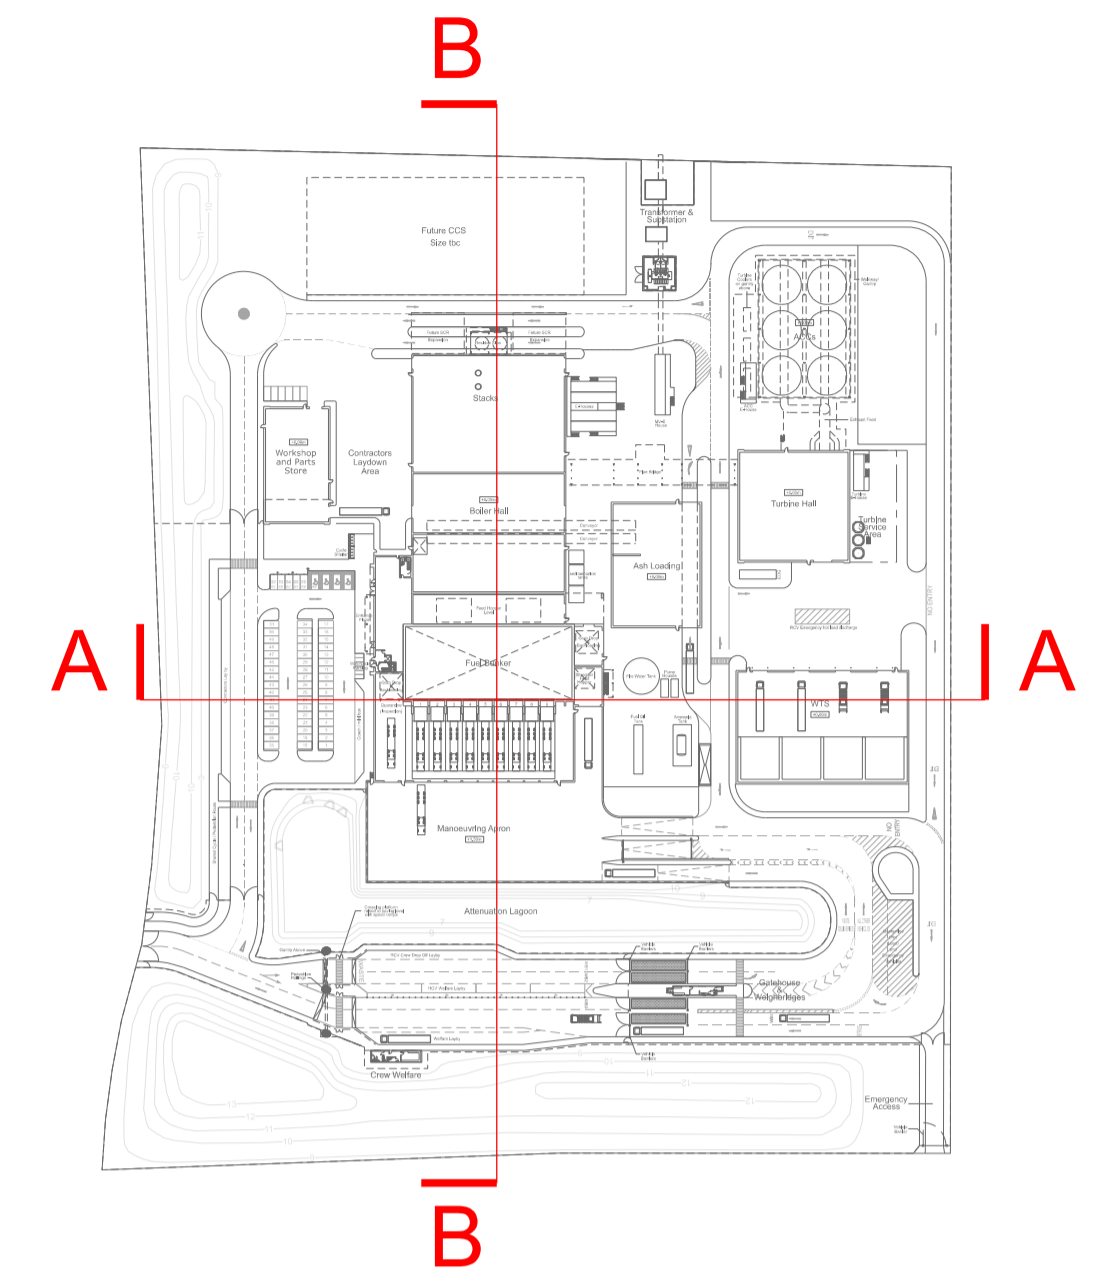


# Section A-A


1:500@A1

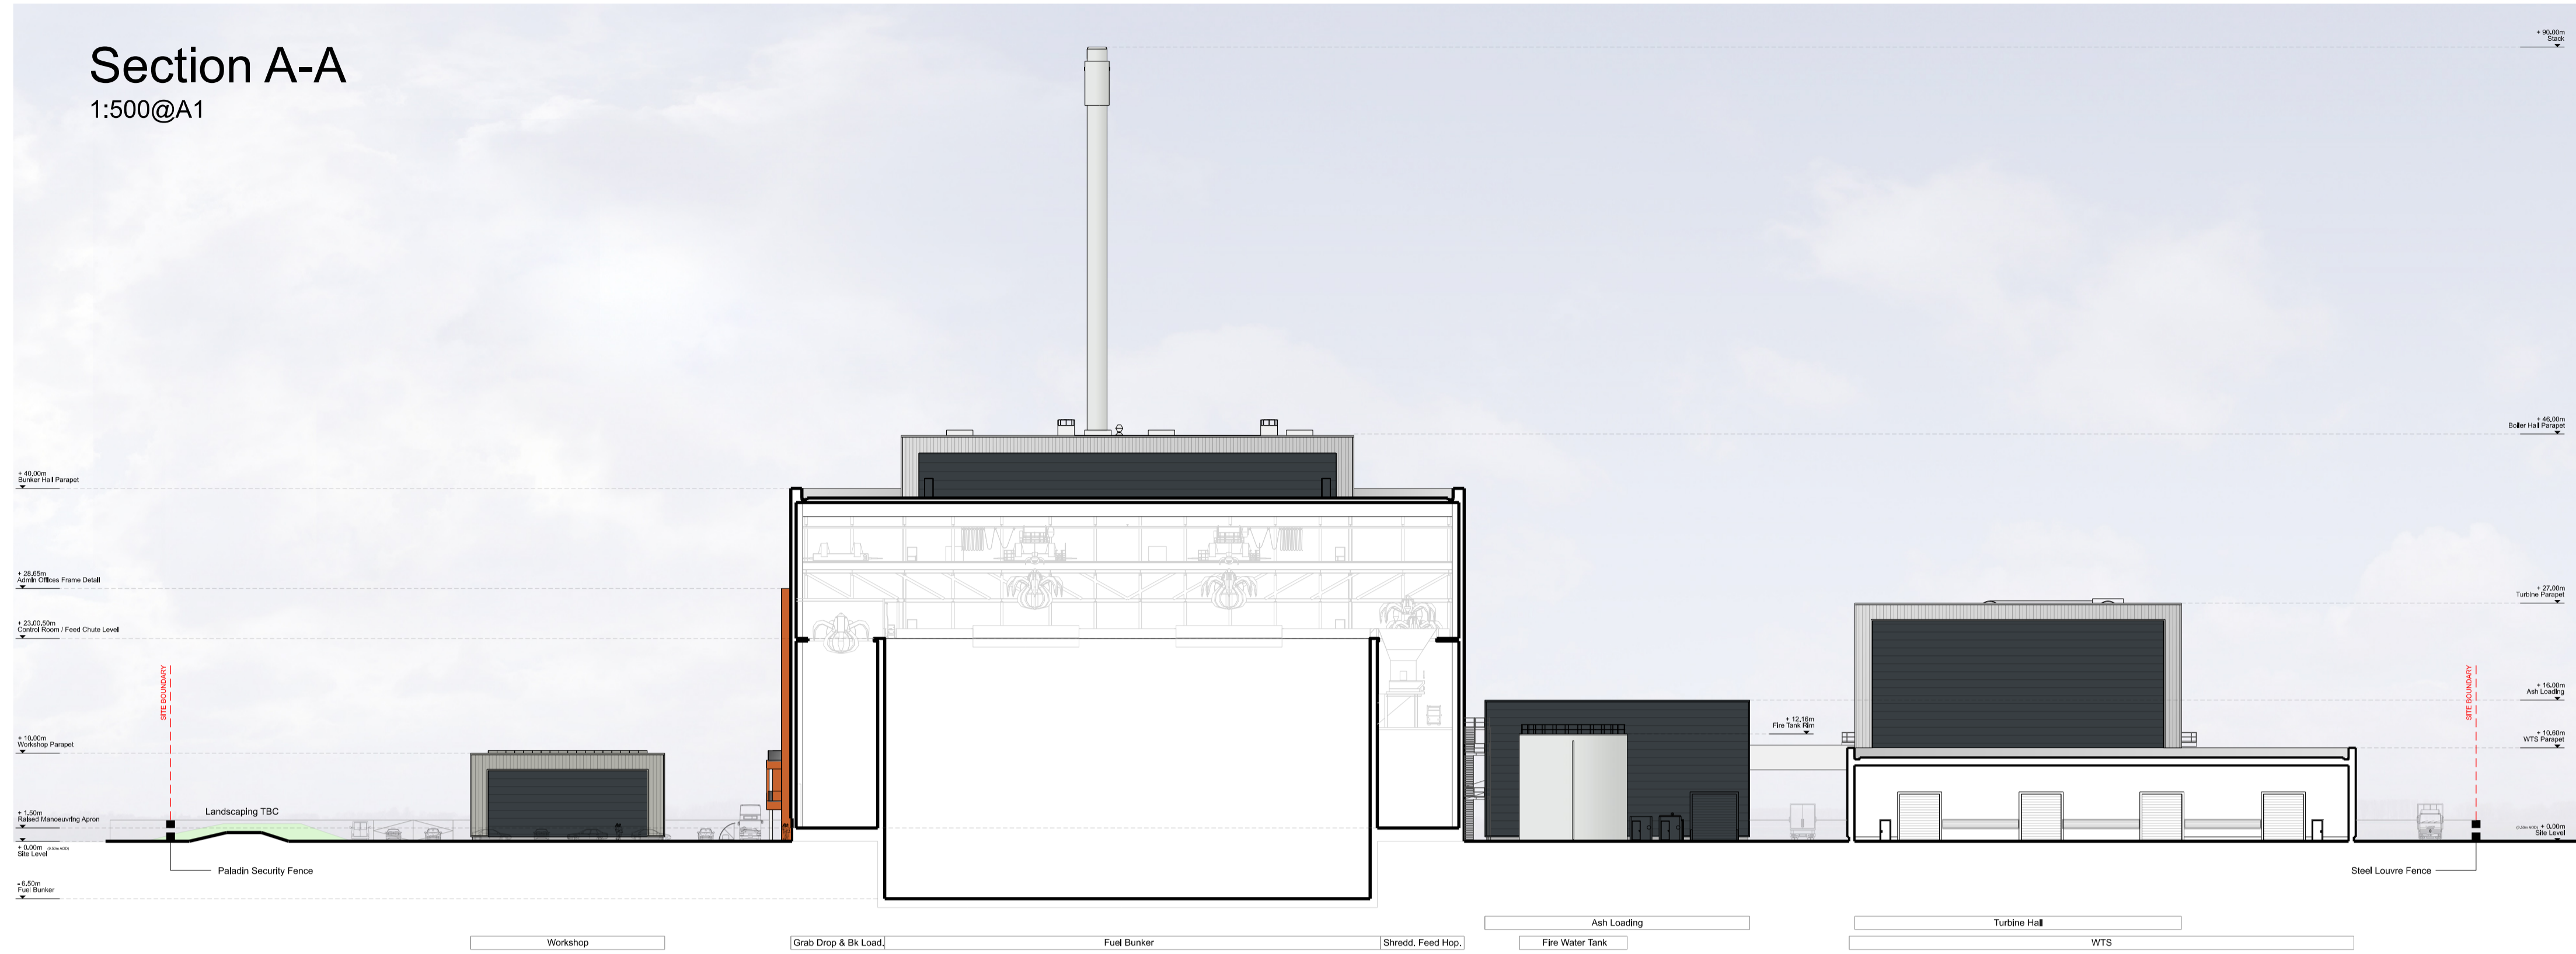


Key Plan  
1:2500@A1

# Section B-B

1:500@A1

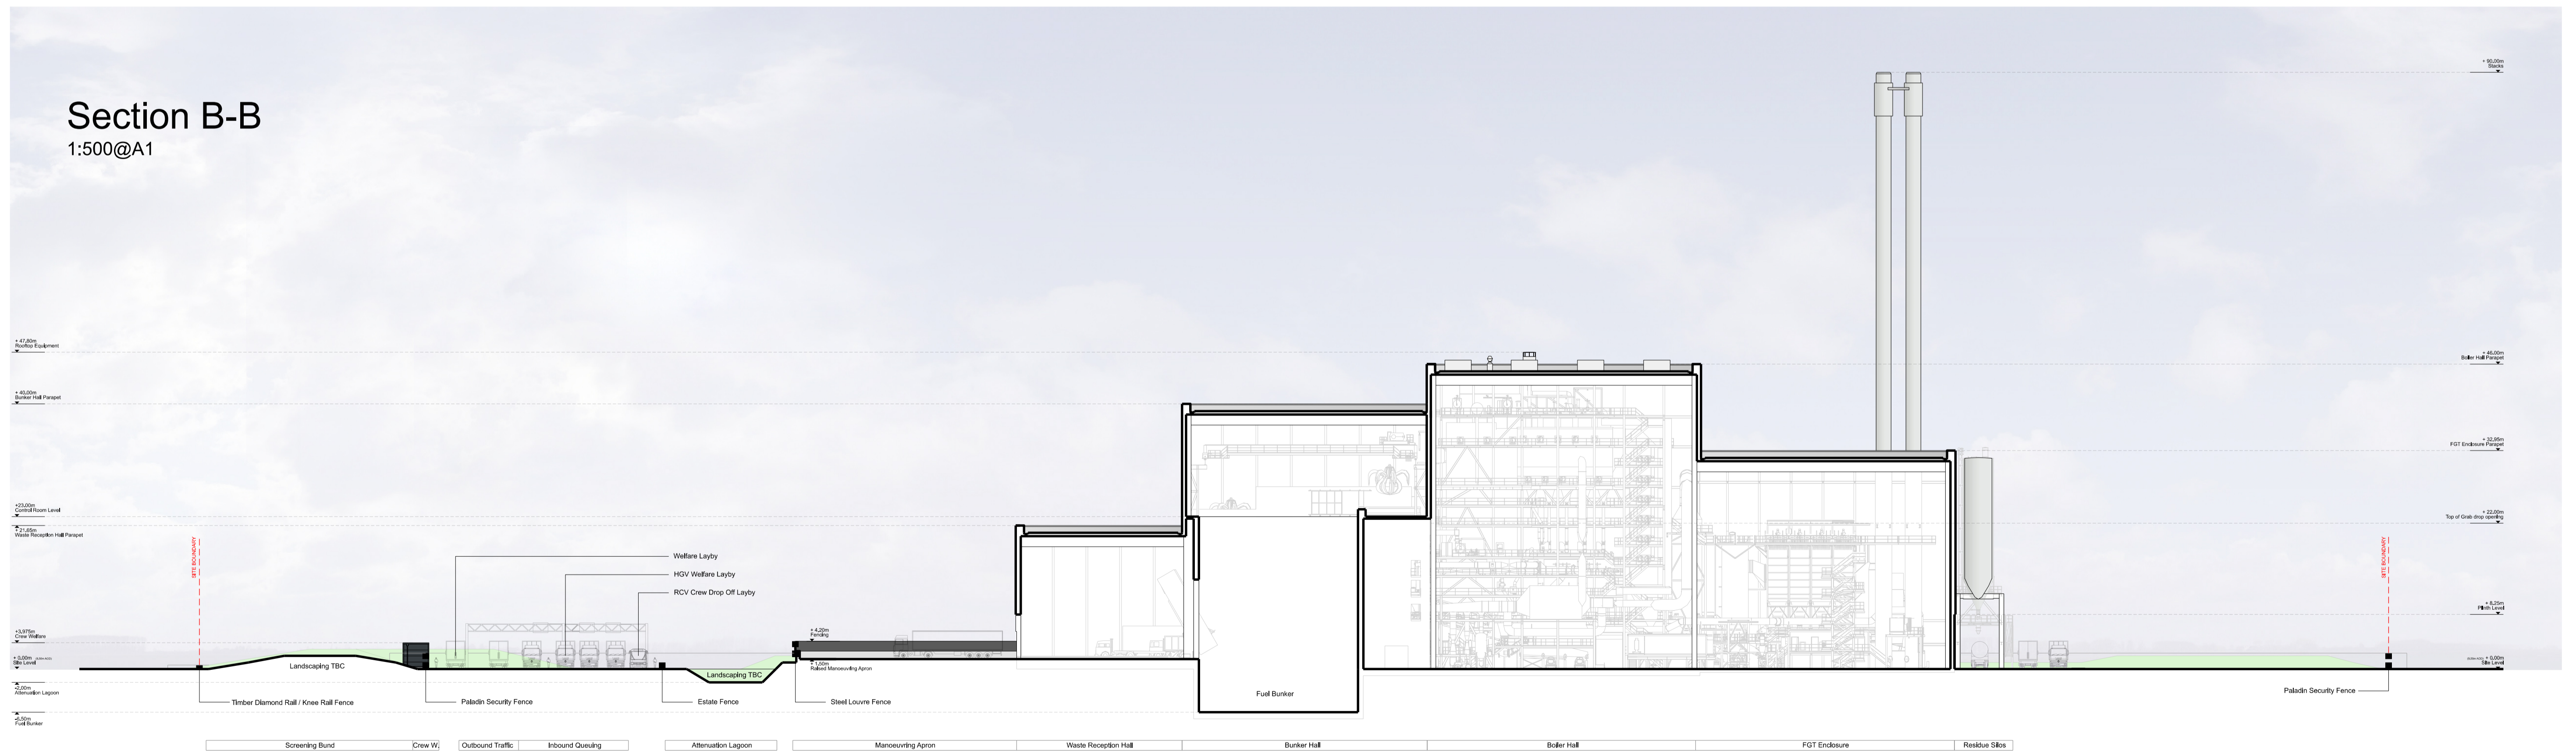

NOTE  
 1. THIS DRAWING IS COPYRIGHT GSDALTD.  
 2. THE CONTRACTOR MUST NOT SCALE FROM THE DRAWING ALL DIMENSIONS TO BE TAKEN FROM DIMENSION STRINGS.  
 3. WHERE ANY DISCREPANCIES ARE FOUND BETWEEN DIMENSIONS THESE MUST BE BROUGHT TO THE ATTENTION OF THE ARCHITECT'S FOR RESOLUTION.  
 4. WHERE DISCREPANCIES EXIST BETWEEN REFERENCE OR ASSEMBLY DRAWINGS & DETAIL DRAWINGS, THE LATTER TAKE PREFERENCE.

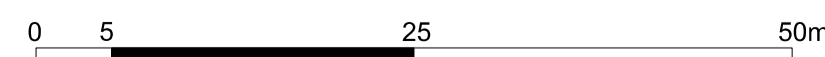

PROJECT		Grangetown Energy Recovery Facility					
DRAWING		Site Sections A-A & B-B					
FOR PLANNING		-	21/07/05	Preliminary Issue	C	22/02/28	Updated
1:500@A1 SCALE	23/03/31 DATE	A	21/07/19	Updated	C	23/03/31	Issued for Discharge of Reserved Matters
1425_PL201 DWG. NO.	C REVISION	B	21/11/23	Updated			



01 Meadlake Place, Thorpe Lea Rd, Egham, Surrey TW20 8HE, United Kingdom  
 T: 01932 629139